


ZONING TABLE

	Required	Proposed
Zone District	PD, Retail/Comm.	PD, Retail/Comm.
Lot Frontage	70'	70'
Front Yard Setback	35'	35'
Side Yard Setbacks	10'	10'
Buffers	--	--
Height	3 stories/35'	1 story/21' 0"
Building Spacing	--	8270 GFA
Subtotal Phase 1	105' Δ	118
Subtotal Phase 2	42'	42
Waiver/Deferral	7	7 (5 phase 1)
Handicapped	--	--
Building Coverage	--	3.85%
Phase 1	--	8.35%
Phase 1 and 2	--	63.25% s.f., 60.32%
Lot Coverage	--	63.25% s.f., 39.68%
# of Site Landscaped	--	71,003 s.f.
Parking Lot Area	--	10%
# of Parking Landscaped	--	--

* assumes 6000 net s.f. of retail

SIGNAGE

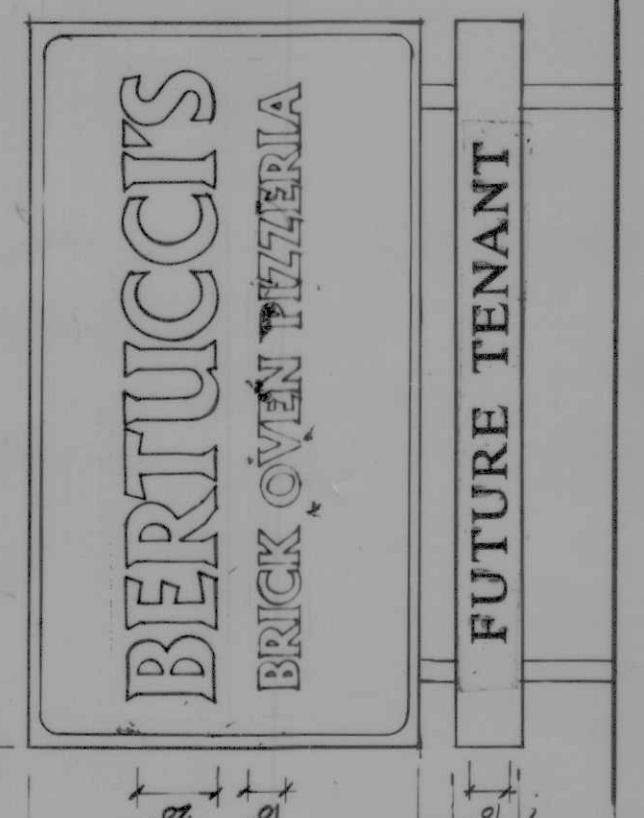


ELEVATION: POLE SIGN

Scale 1/4" = 1'-0"

MATERIALS Painted galv. metal frame and supports with raised galv. mtl. panel with simulated masonry finish. Lettering is raised galv. metal channels with neon outline illumination. Sign is the same on both sides.

Building Frontage (2 s.f./1 f.)	70'
Retail	70'
Sidewalks (1 s.f./1 f.)	65'
Bertucci's North	100'
Bertucci's South	100'
Total Area Allowable:	305 s.f.
Bertucci's:	100 s.f.
Total:	645 s.f.

Total Proposed:	45.5 s.f.
Bertucci's North Wall:	43.5 s.f.
Bertucci's South Wall:	13 s.f.
Bertucci's East Wall:	103 s.f.
Pole Sign Area: (incl. 45 s.f. for retail)	257 s.f.
Balance Available for Retail:	257 s.f.

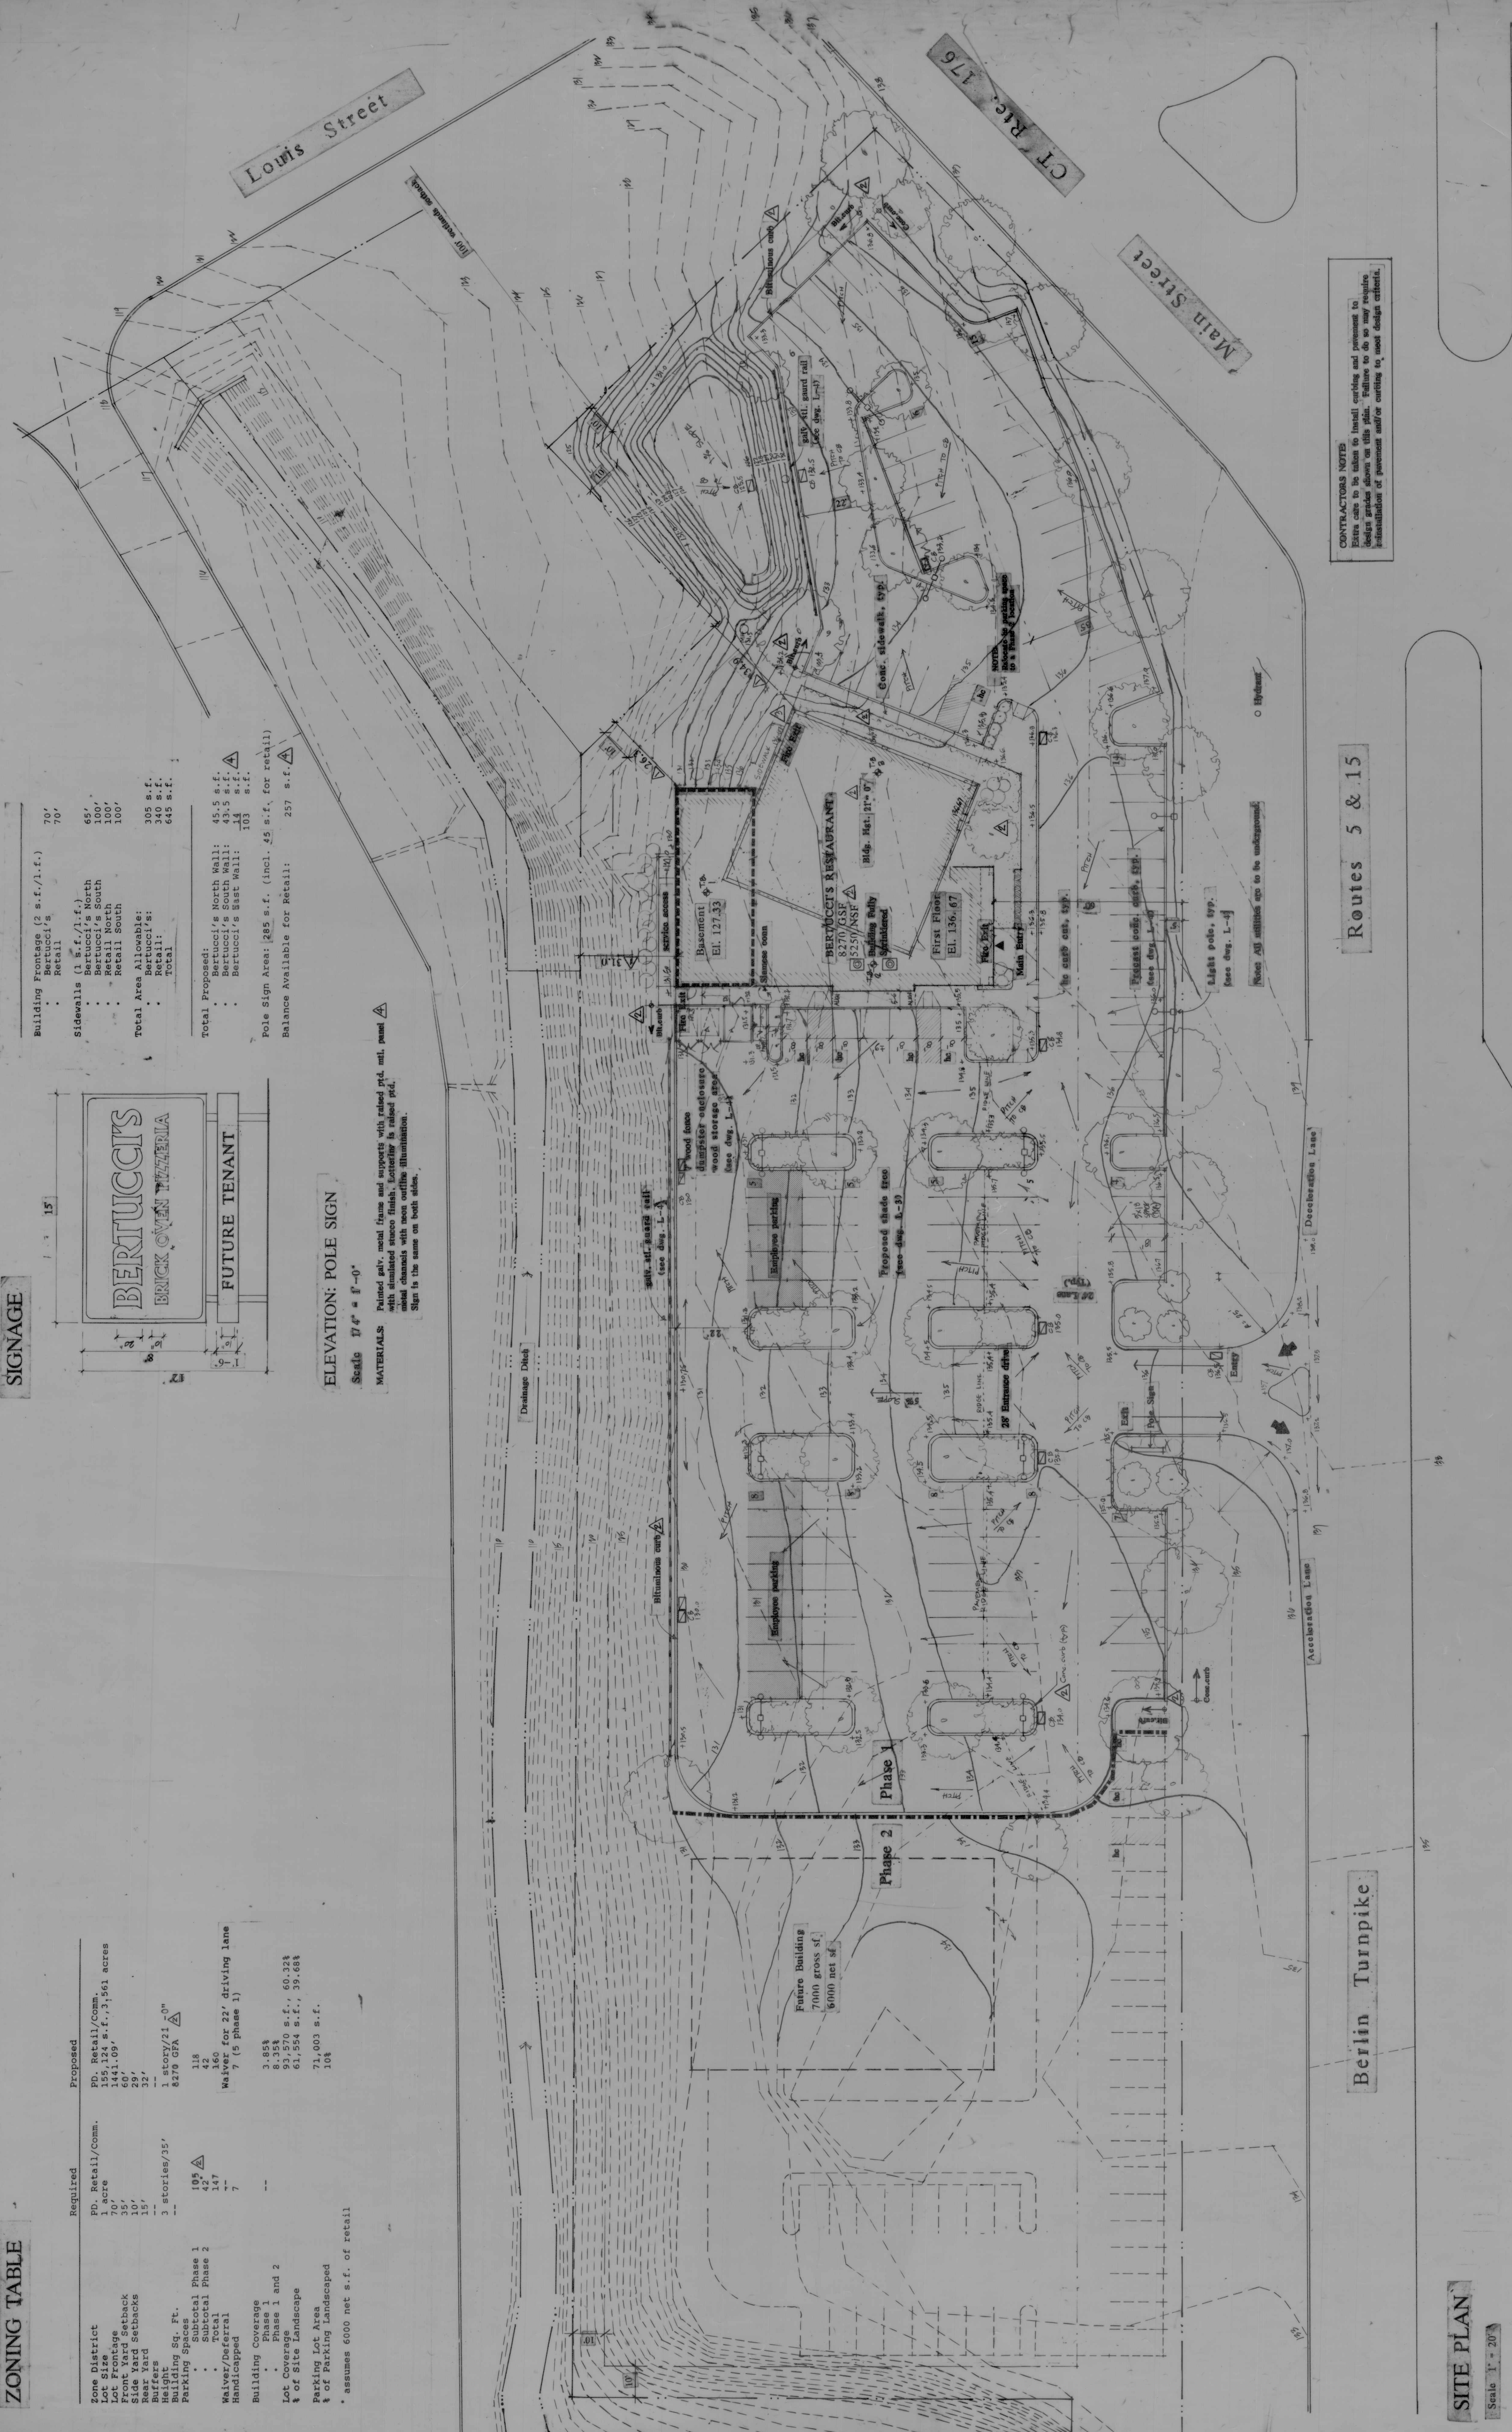

Routes 5 & 15

Berlin Turnpike

SITE PLAN

Scale 1" = 20'

CONTRACTOR'S NOTE
Extra care to be taken to install curbing and pavement to design grades shown on this plan. Failure to do so may require redistribution of pavement and/or curbing to meet design criteria.

CONSULTANTS:

MBA ENGINEERING, INC.
Surveying and Engineering Services
Worthington Professional Park
1263 Wilbur Cross Highway, Suite 2
Berlin, Connecticut 06037
Phone: (203) 828-6331
Tele-copier: (203) 829-0118

FOLEY AND BUHL ENGINEERING, INC.
STRUCTURAL BUILDING CONSULTANTS
124 Watertown Street
Watertown, MA 02172
Phone: (617) 924-4400
Fax: (617) 924-4400

BERTUCCI'S

Newington, Connecticut

APPROVED BY THE NEWINGTON CONSERVATION COMMISSION
at the Meeting of 0-10-92, 13, 14, 15,1000

APPROVED BY THE NEWINGTON PLANNING AND ZONING COMMISSION
at the Meeting of 10-14-92
1-21-93

DATE: 18 SEP 92 PROJECT: 92051

REVISIONS:
29 SEP 92 PERMITS SPECIAL NO. PERMIT
30 OCT 92 PERMITS FINISHED CONTENTS
7 OCT 92 PERMITS TO CONSTRUCT, APP. 6000
30 OCT 92 CALL TO MURPHY EYE STRIKER
3 NOV 92 PERMITS DOWNSIDE TO FIELD CONSTRUCTION
22 NOV 92 SCALE: 1" = 0'
REV. BY: JAE, DR. TERENCE FOR BLD. AREA
REVISOR: JAE, DR. TERENCE FOR BLD. AREA
REV. BY: JAE, DR. TERENCE FOR BLD. AREA
REVISOR: JAE, DR. TERENCE FOR BLD. AREA

Site Plan

L-2

ELKUS/MANFREDI
ARCHITECTS
530 Atlantic Avenue
Boston, Massachusetts 02210
617-426-1300