

LOT AREA  
1,146,170 S.F.  
26.3124 AC.  
VOL.784, PG.350  
ZONE I

EXISTING BUILDING  
100 MILK LANE  
FF= 77.92

- 1 EXISTING 60,000 GALLON MILK SILO 1100
- 2 EXISTING 60,000 GALLON MILK SILO 1000
- 3 PROPOSED 60,000 GALLON SKIM SILO XXX
- 4 EXISTING 12,000 GALLON CREAM SILO 3300
- 5 EXISTING 12,000 GALLON CREAM SILO 3200
- 6 EXISTING 12,000 GALLON CREAM SILO 3100
- 7 PROPOSED 15,000 GALLON SILO CONDENSED OR CREAM
- 8 PROPOSED 20,000 GALLON WATER PBP 1300
- 9 EXISTING 12,000 GALLON CONDENSED SILO 1400
- 10 EXISTING 12,000K GALLON CONDENSED SILO 1500
- 11 EXISTING 30,000 GALLON PB SURGE TANK 1600 (COLD)
- 12 PROPOSED 15,000 GALLON PB Blend Tank 1700 (HOT)
- 13 EXISTING NH<sub>3</sub> RECEIVER 3
- 14 EXISTING NH<sub>3</sub> CONDENSER EC #2
- 15 EXISTING NH<sub>3</sub> CONDENSER EC #1
- 16 EXISTING NH<sub>3</sub> CONDENSER EC #3
- 17 EXISTING NATURAL GAS METER
- 18 EXISTING TRANSFORMER
- 19 EXISTING CHILLED WATER SYSTEM
- 20 EXISTING NH<sub>3</sub> PUMP PACKAGE

LEGEND


- UTILITY POLE
- GUY WIRE
- WATER GATE
- EXISTING MANHOLE
- EXISTING CATCH BASIN
- GAS GATE
- - - FENCE
- ⊕ HYDRANT
- ⊕ SIGN
- WASTE WATER LINE
- - - UNDERGROUND ELECTRIC
- + 73.38 EXISTING SPOT ELEVATION
- + 73.1 PROPOSED SPOT ELEVATION
- PROPOSED CATCH BASIN
- PROPOSED SANITARY MANHOLE
- - - EXISTING CONTOUR
- - - PROPOSED CONTOUR
- CATCH BASIN
- TREE
- + SPOT ELEVATION
- - - SILT FENCE
- - - CHAIN LINK FENCE

REFERENCES:  
1) TOPOGRAPHY AND BOUNDARY SURVEY BY THE BONGIOVANNI GROUP, INC., LAND SURVEYORS, NEWINGTON, CONNECTICUT  
2) BURIED GAS MAIN LOCATION FROM "PLAN SHOWING LOCATION OF GAS MAINS IN THE STREETS OF NEWINGTON, CONN." BY LOUIS A. OLDERSHAW, CIVIL ENGINEER, NEW BRITAIN, CONN., DATED 1962  
3) WATERMAIN SHOWN IS FROM BUCK & BUCK DESIGN DRAWINGS OF WATERMAIN.

Approved by the Town Plan and Zoning commission under  
Petition # \_\_\_\_\_ at meeting of \_\_\_\_\_  
DATE \_\_\_\_\_ CHAIRMAN \_\_\_\_\_

OVERALL SITE PLAN  
SCALE: 1"=80'


CHECKED	SITE PLAN MODIFICATION		SCALE
	SAPUTO DAIRY FOODS		AS NOTED
	100 MILK LANE		DATE
	NEWINGTON, CONNECTICUT		9/1/20
DRAWN BY: GBH/WBA CHECKED BY:	BUCK & BUCK, LLC		CONTRACT NO.:
	ENGINEERS		9913-21
	HARTFORD, CONNECTICUT		DRAWING NO.
THIS DRAWING IS NOT TO BE USED FOR CONSTRUCTION EXCEPT UNDER THE SUPERVISION OF THE ENGINEER			1

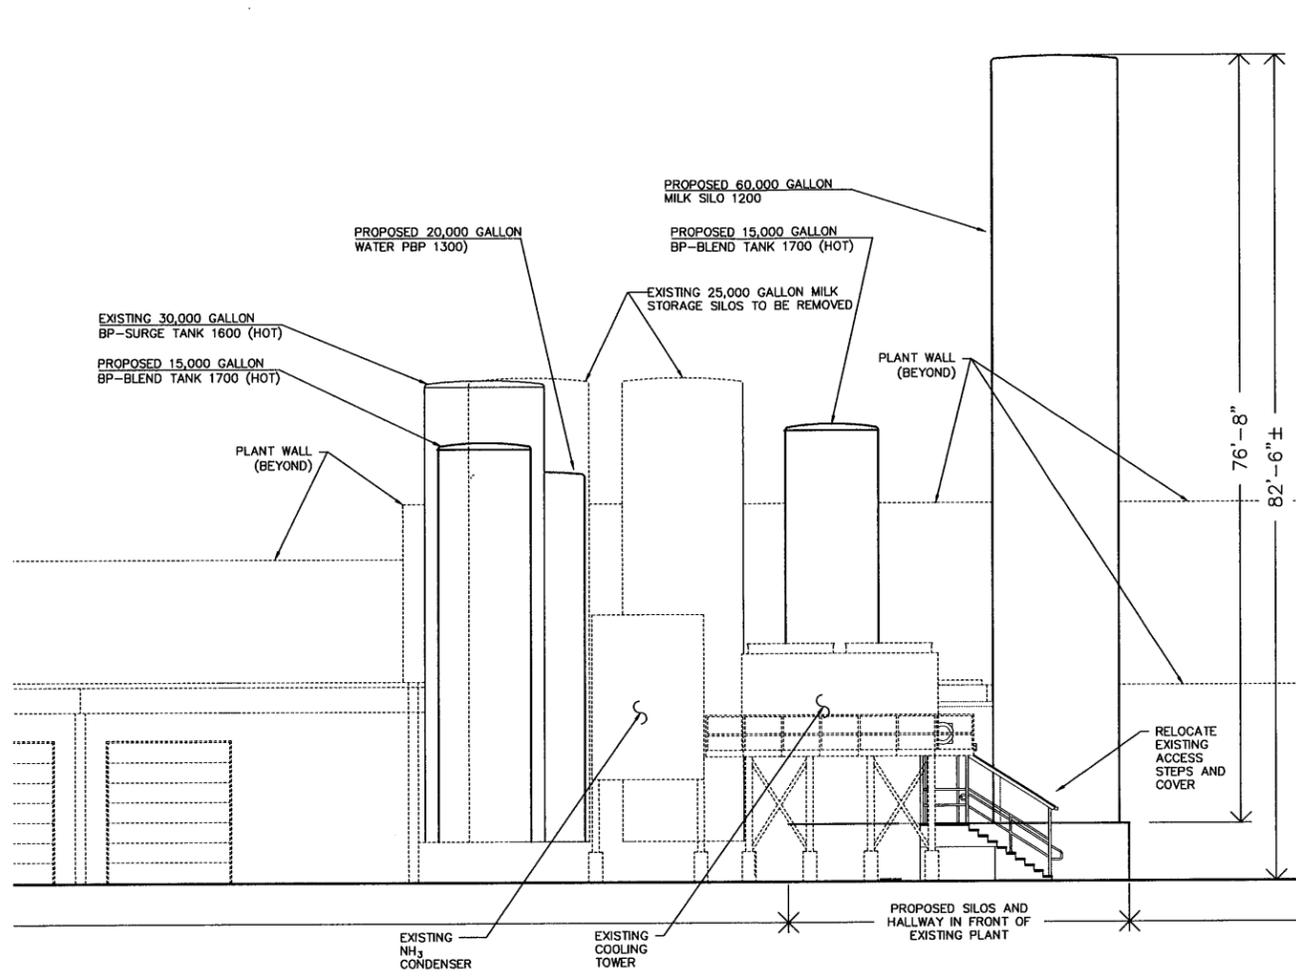

PARTIAL SOUTH ELEVATION

OBSCURED FROM VIEW THIS ELEVATION

- EXISTING 12,000 GALLON CONDENSED SILO 1500
- EXISTING 12,000 GALLON CONDENSED SILO 1400
- PROPOSED 20,000 GALLON WATER PBP 1300
- EXISTING 12,000 GALLON CREAM SILO 3100
- EXISTING 12,000 GALLON CREAM SILO 3200
- EXISTING 12,000 GALLON CREAM SILO 3300

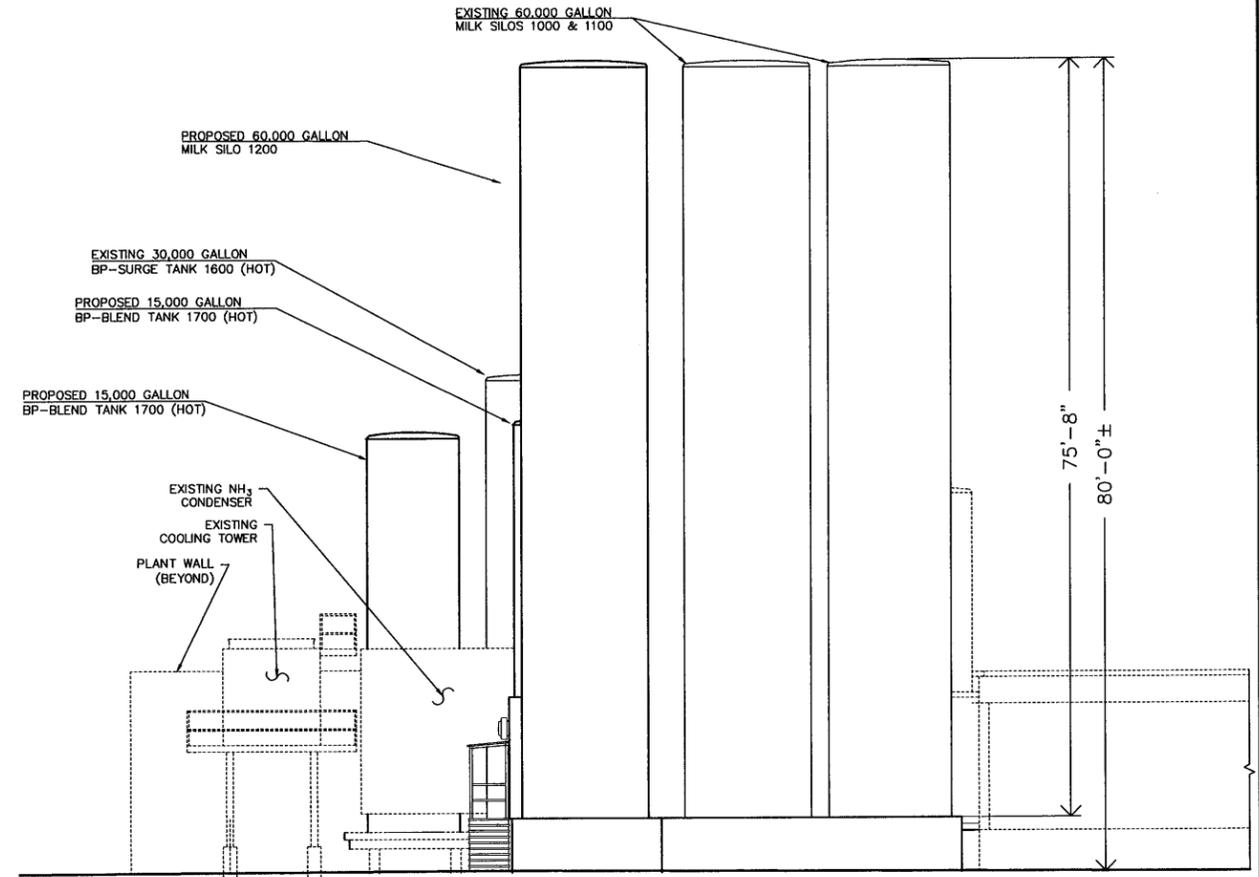

PARTIAL EAST ELEVATION

OBSCURED FROM VIEW THIS ELEVATION

- EXISTING 12,000 GALLON CONDENSED SILO 1500
- EXISTING 12,000 GALLON CONDENSED SILO 1400
- PROPOSED 20,000 GALLON WATER PBP 1300
- EXISTING 12,000 GALLON CREAM SILO 3100
- EXISTING 12,000 GALLON CREAM SILO 3200
- EXISTING 12,000 GALLON CREAM SILO 3300

Approved by the Town Plan and Zoning commission under  
 Petition # \_\_\_\_\_ at meeting of \_\_\_\_\_  
 \_\_\_\_\_ DATE \_\_\_\_\_ CHAIRMAN

REVISION	SILO AND ACCESS HALL ELEVATIONS	SCALE
	SAPUTO DAIRY FOODS	1/8" = 1'-0"
	100 MILK LANE	DATE
	NEWINGTON, CONNECTICUT	9/1/20
	<b>BUCK &amp; BUCK, LLC</b>	COM. NO.
	ENGINEERS	9913-21
	HARTFORD, CONNECTICUT	DRAWING NO.
DRAWN BY: WBA		2
CHECKED BY:	THIS DRAWING IS NOT TO BE USED FOR CONSTRUCTION EXCEPT UNDER THE SUPERVISION OF THE ENGINEER	