
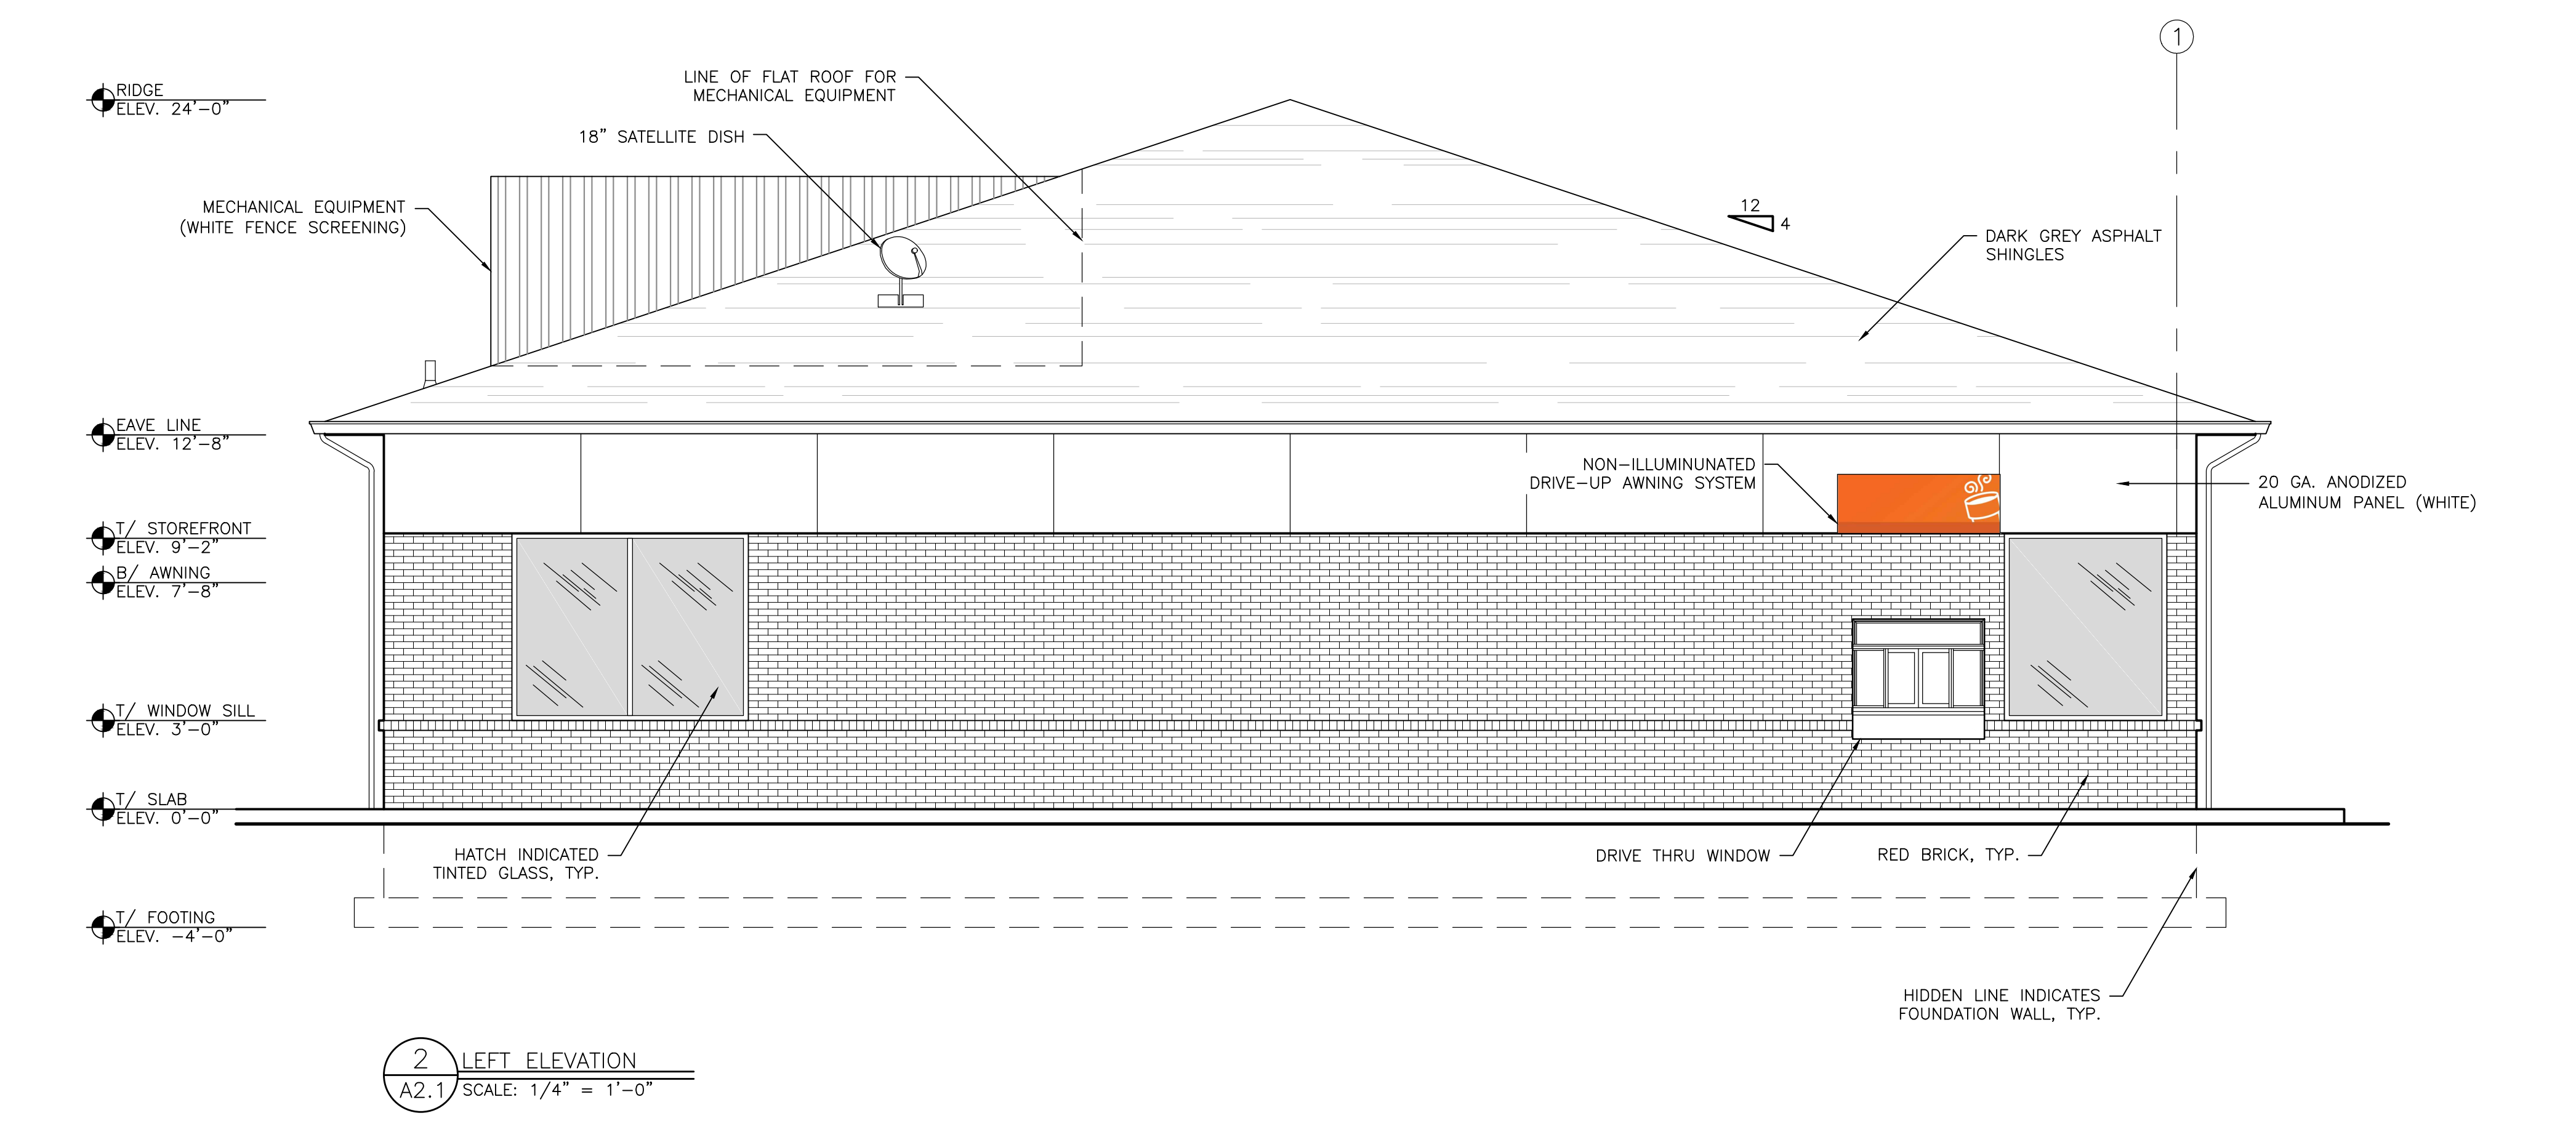


AYOUB ENGINEERING EXPRESSLY DISCLAIMS ANY RESPONSIBILITY FOR MONITORING, INSPECTING, OBSERVING, OR SUPERVISING CONSTRUCTION SERVICES, OR THE MEANS, METHODS, SEQUENCES AND TECHNIQUES OF CONSTRUCTION OR FOR JOB SITE SAFETY AND PROGRAMS FOR THE PROJECT DEFINED BY THE PLANS FOR WHICH THIS CERTIFICATION IS AFFIXED. AYOUB HAS NOT BEEN RETAINED FOR NOR SHALL IT HAVE ANY CONTROL OVER OR BE IN CHARGE OF ACTS OR OMISSIONS OF ANY CONTRACTOR, SUBCONTRACTOR, OTHER AGENTS OR EMPLOYEES OR OF ANY OTHER PERSONS PERFORMING PORTIONS OF THE WORK.

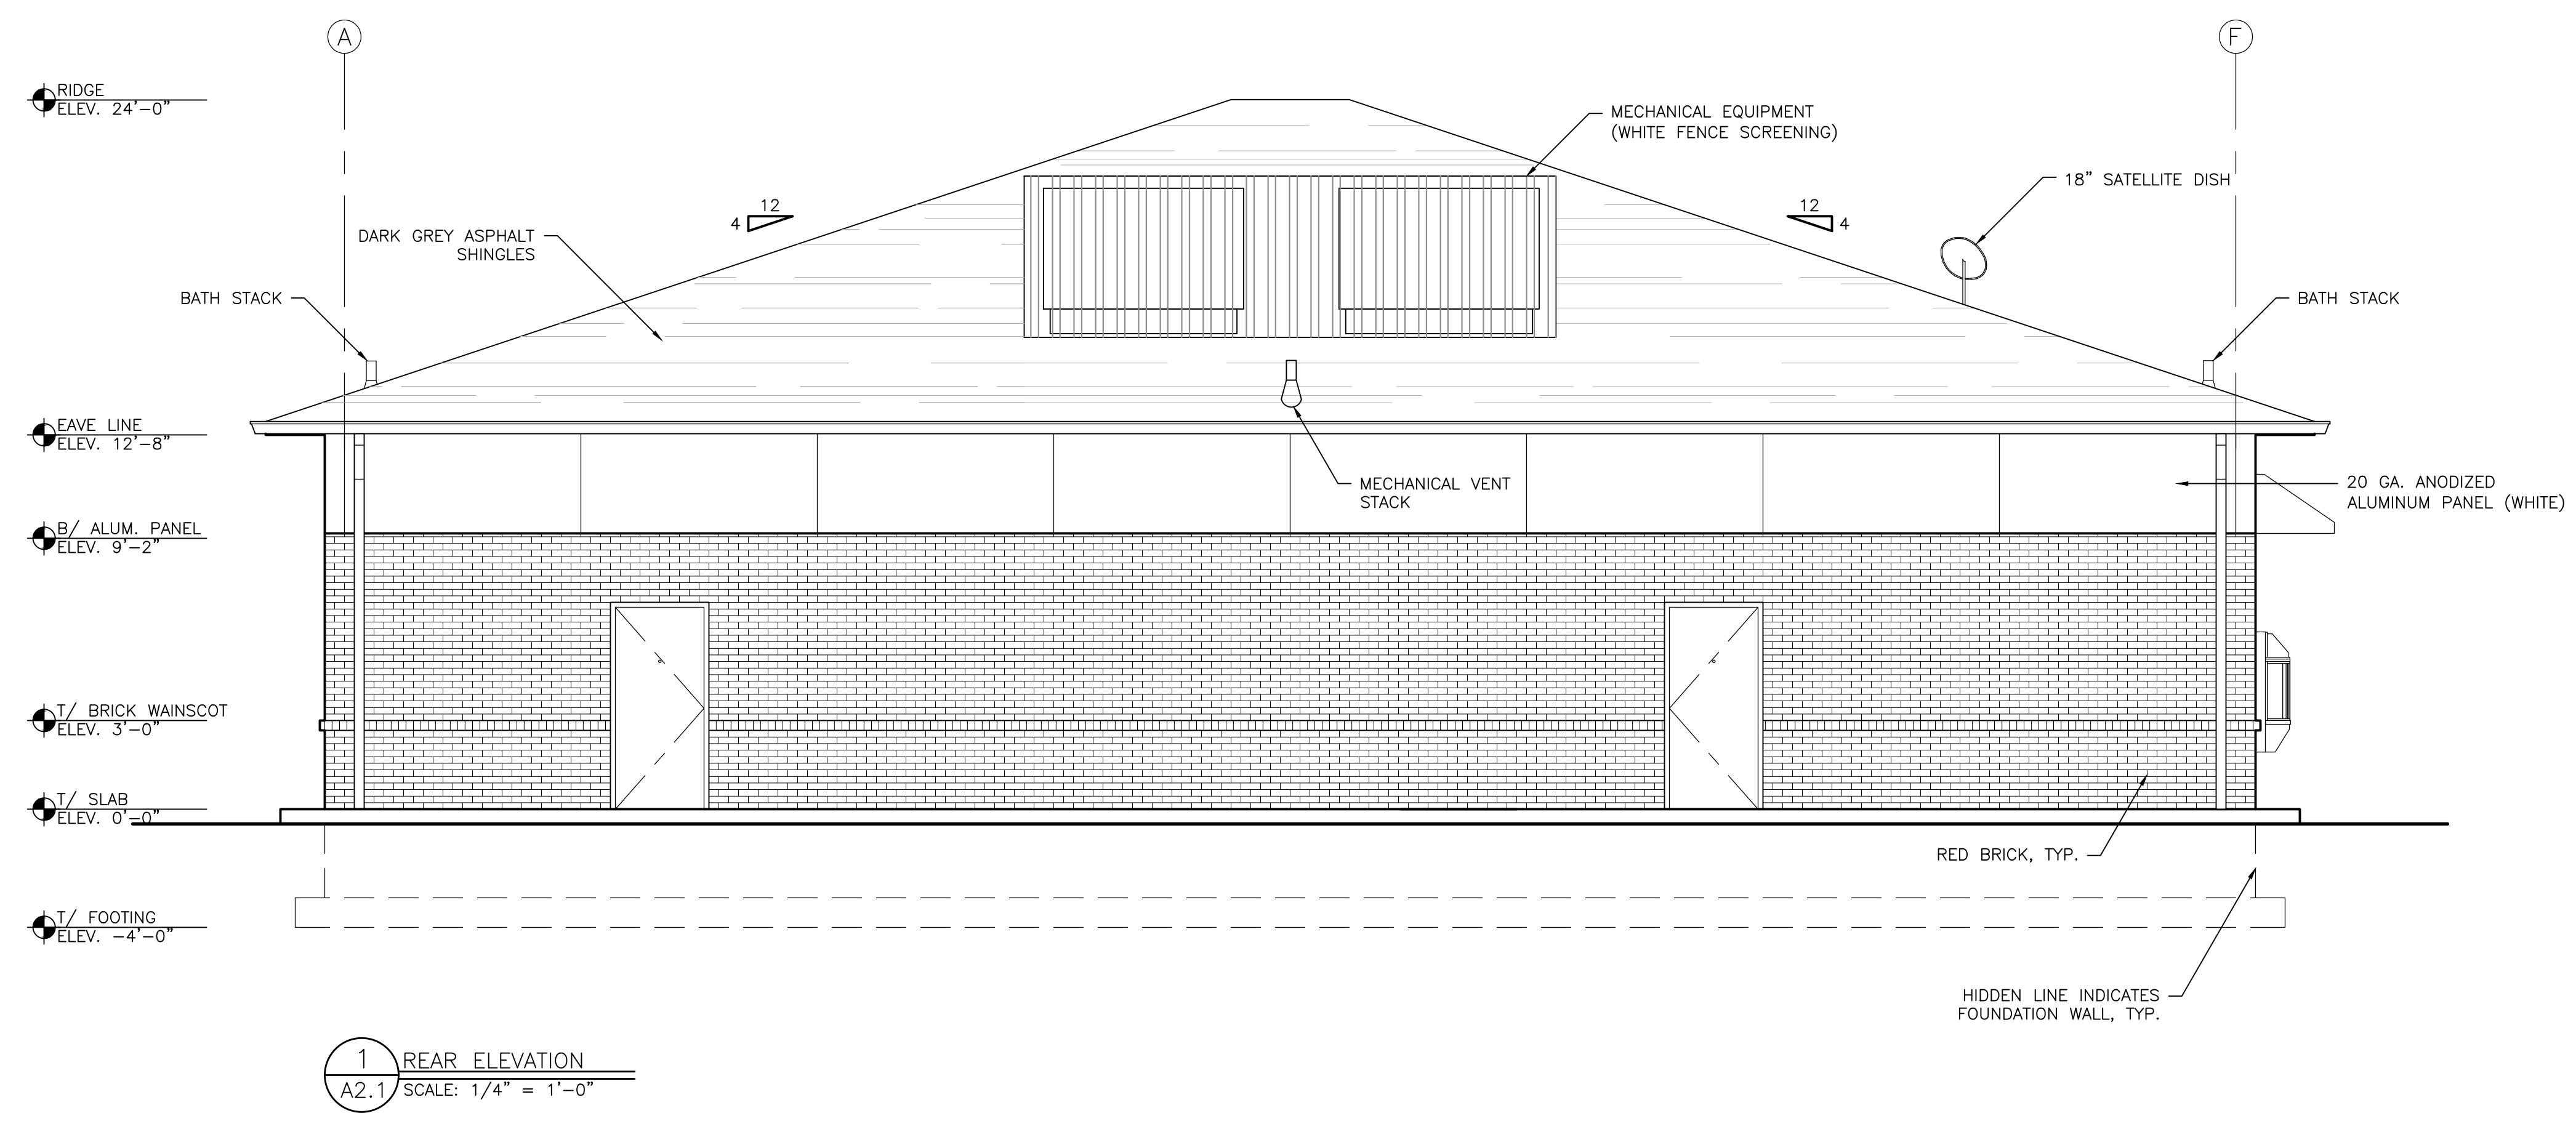

REV	PER	DATE	DESCRIPTION
1	AIM	02/16/2017	REVISED PER UPDATED SIGNAGE PACKAGE
2	SMP	03/10/2017	REVISED PER UPDATED CO-BRAND LAYOUT
3	SMP	03/29/2017	UPDATED PER RELOCATED TRASH ENCLOSURE

**AYOUB ENGINEERING**  
ENGINEERS & ARCHITECTS  
CORPORATE OFFICE:  
414 BENEFIT STREET  
PAWTUCKET, RHODE ISLAND 02861  
401-728-5533

PREPARED FOR  
**GIBBS OIL COMPANY**

PROJECT ADDRESS  
**NEWINGTON, CT**  
128 WILLARD AVENUE

SHEET DESCRIPTION  
**EXTERIOR ELEVATIONS**

PROJECT NO.	3008.116	SHEET NO.	A2.1
SCALE:	AS NOTED		
DRAWN BY:	HAL		
DATE:	02/03/2016		