



©2008 BL COMPANIES, INC. THESE DRAWINGS SHALL NOT BE UTILIZED BY ANY PERSON, FIRM OR CORPORATION WITHOUT THE SPECIFIC WRITTEN PERMISSION OF BL COMPANIES

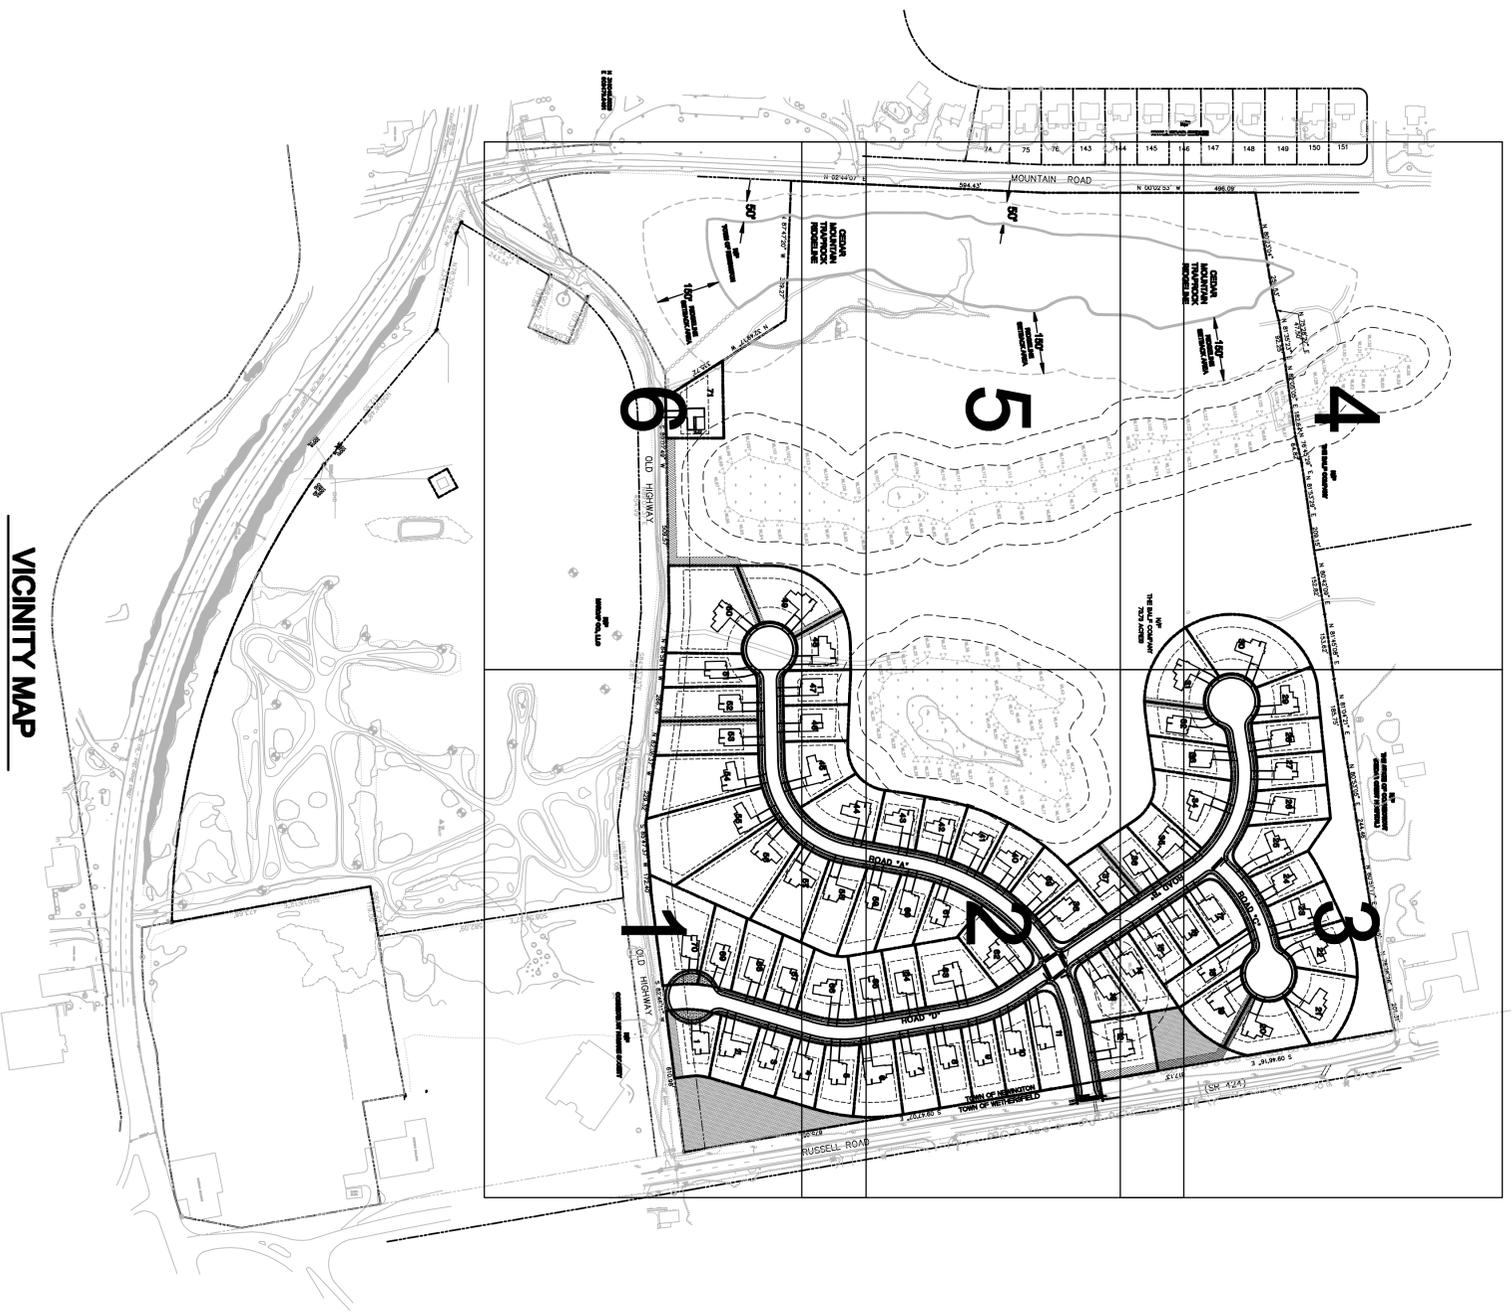


**VICINITY MAP**

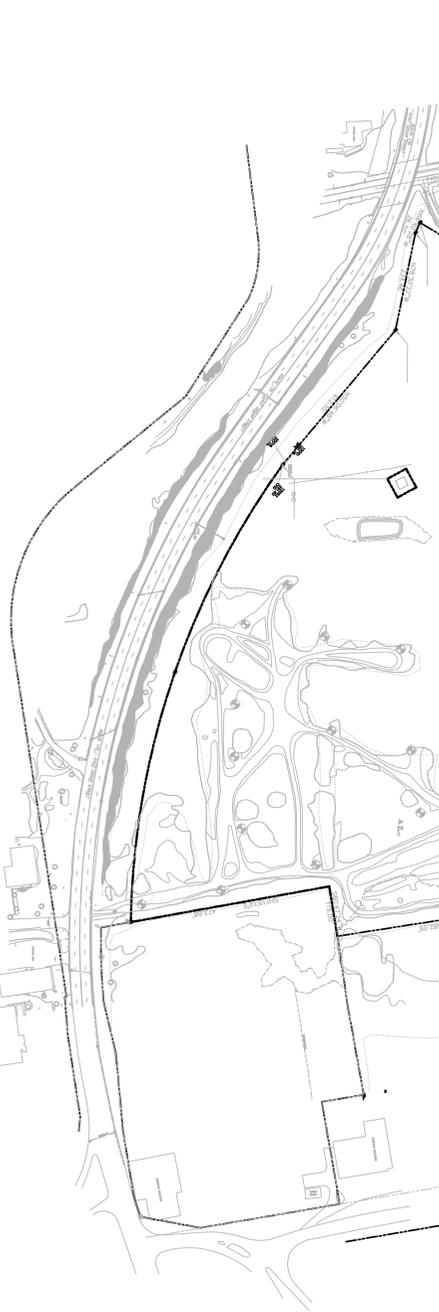

**LEGEND**

EXISTING PROPERTY LINE	---
PROPOSED PROPERTY LINE	---
SETBACK LINE	---
CONSTRUCTION LIMIT LINE	---
LIMITS OF CLEARING	---
UTILITY EASEMENT (20' WIDE)	---
DRAINAGE EASEMENT (WIDTH VARIES)	---
DRIVEWAY AND SIDEWALK EASEMENT (WIDTH VARIES)	---

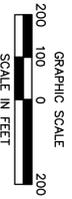

Xref (e): ; D10C364101 ; X210C364101 ; XZ10C364102 ; XZ10C364103 ; XC10C364101 ; lwnstetl ; BD10C364101 ; XC10C364104

REVISIONS	
No.	Date
2	04/13/11

Designed	R.G.
Drawn	A.B.U.
Checked	
Approved	
Scale	1" = 200'
Project No.	10C3641
Date	04/05/11
CAD File:	SP10C364101
Title	<b>SITE PLAN</b>

**NEWINGTON WALK  
 RUSSELL ROAD  
 NEWINGTON, CONNECTICUT**

335 Research Parkway  
 Meriden, CT 06460  
 (203) 238-2815  
 (203) 238-2815 Fax



**SP-0**

Sheet No.