

ADA UPGRADES

- ① TOILET ROOM UPGRADES (SINK/STALL/URNAL/ACCESSORIES)
- ② DRINKING FOUNTAINS (50% ACCESSIBLE)
- ③ NEW ACCESSIBLE DOOR POCKETS/HARDWARE
- ④ NEW ACCESSIBLE RAMPS/ COURTYARD
- ⑤ PARTIALLY RENOVATE NONACCESSIBLE COUNTERTOPS/WORKSTATIONS
- ⑥ LIMITED ACCESS ELEVATOR
- ⑦ NEW AREA OF REFUGE


NOTE: SOME ITEMS APPLY TO VARIOUS CODES.

LIFE SAFETY UPGRADES

- ⑧ REPLACE HANDRAILS/GUARDRAILS
- ⑨ FOOD PANTRY RELOCATION
- ⑩ DOORWAY BOLTED SHUT/ EXIT SIGN
- ⑪ UNPROTECTED EXIT ENCLOSURE
- ⑫ CONTINUITY OF EGRESS PATH

GENERAL BUILDING UPGRADES

- ⑬ PROPOSED RELOCATED FOOD PANTRY
- ⑭ GYMNASIUM RENOVATION (NEW CEILING/BLEACHERS/FOLDING PARTITION)
- ⑮ REINFORCE FLOOR IN SECOND LEVEL STORAGE AREA (125 PSF)
 - ALL NEW MEP SYSTEMS
 - REPAIR ENVELOPE: ROOF/ WINDOWS/ REPAINTING
 - FIRE PROTECTION
 - SIGNAGE
 - DOOR HARDWARE
 - FINISHES AS WORK OCCURS
 - ABATEMENT BY PHASES

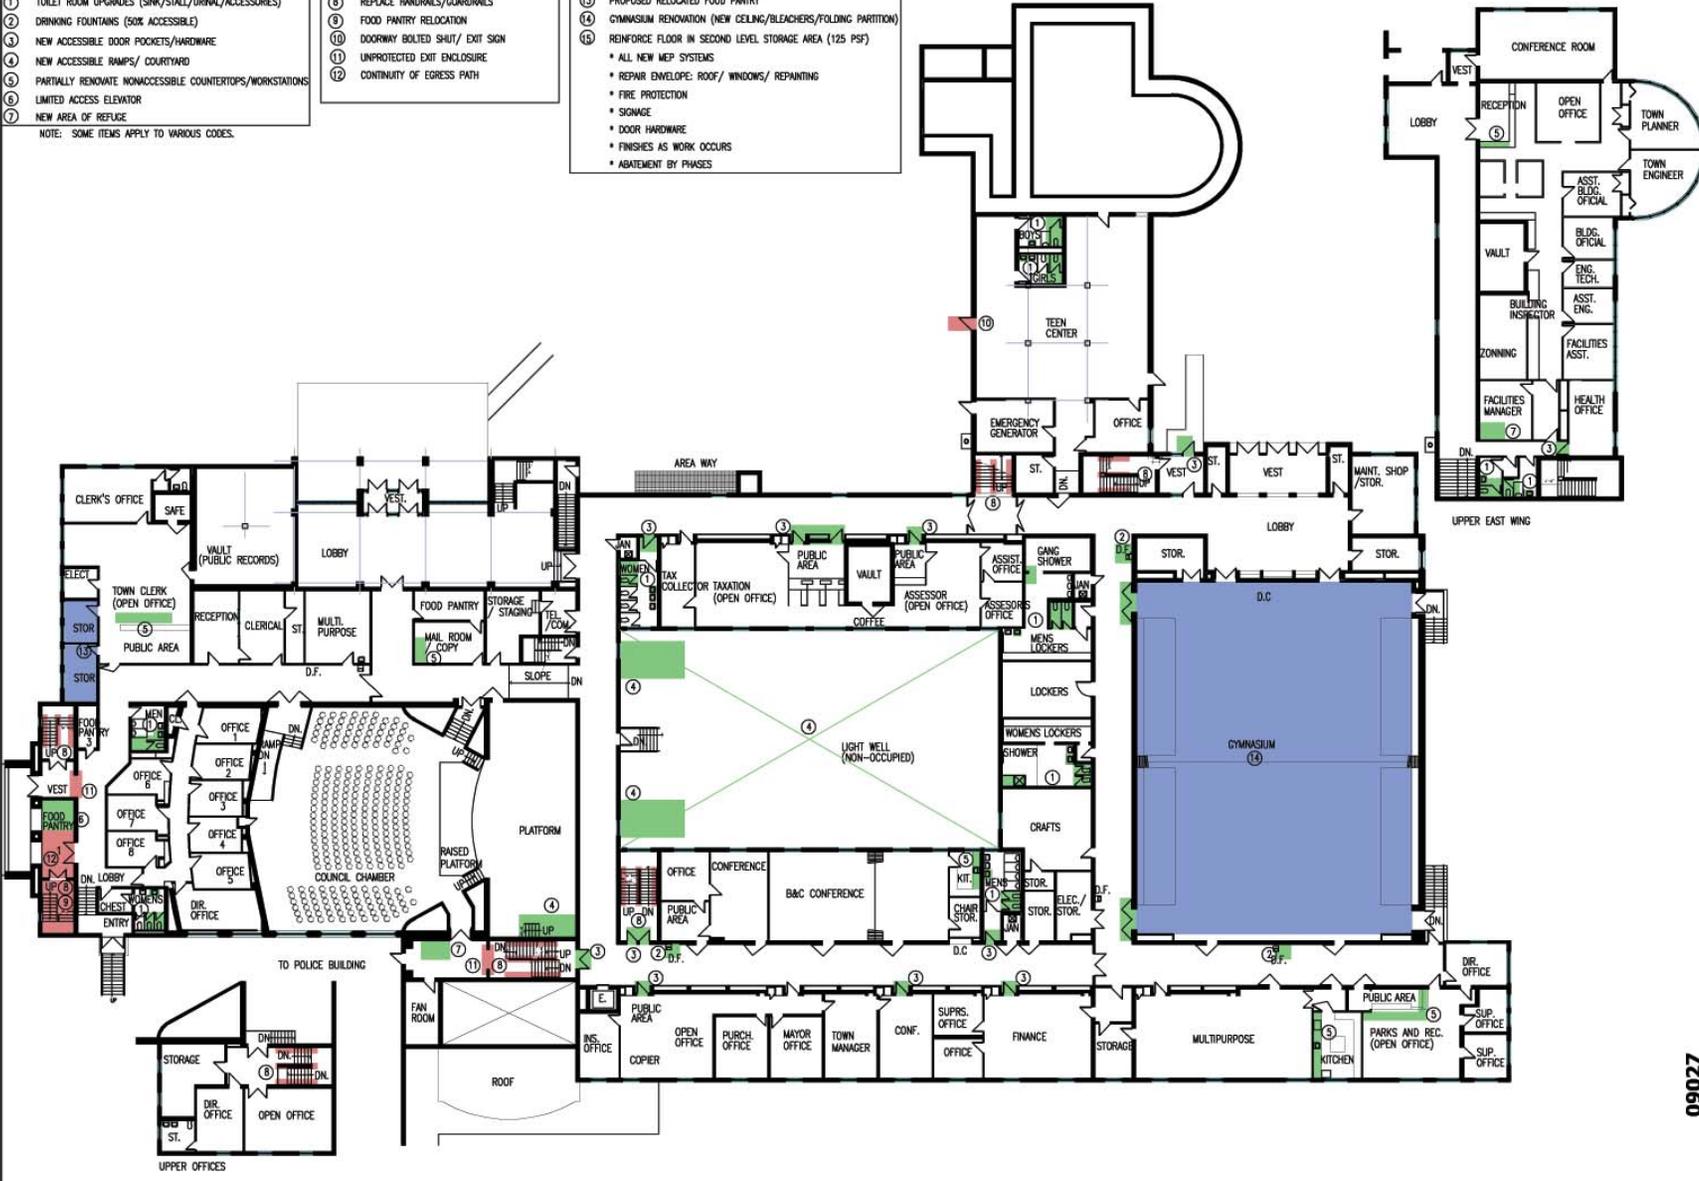

090027
NEWINGTON TOWN HALL RENOVATIONS
PROPOSED MAIN LEVEL UPGRADES
 SCALE: 1/32" = 1'-0"

NEWINGTON, CT
 June 10, 2009