


- ADA UPGRADES**
- ① TOILET ROOM UPGRADES (SINK/STALL/URNAL/ACCESSORIES)
 - ② DRINKING FOUNTAINS (SOME ACCESSIBLE)
 - ③ NEW ACCESSIBLE DOOR POCKETS/HARDWARE
 - ④ NEW ACCESSIBLE RAMP/ COURTYARD
 - ⑤ PARTIALLY RENOVATE NONACCESSIBLE COUNTERTOPS/WORKSTATIONS
 - ⑥ LIMITED ACCESS ELEVATOR
 - ⑦ NEW AREA OF REFUGE

- LIFE SAFETY UPGRADES**
- ⑧ REPLACE HANDRAILS/GUARDRAILS
 - ⑨ FOOD PANTRY RELOCATION
 - ⑩ DOWNWAY BOLTED SHUT / EXIT SIGN
 - ⑪ UNPROTECTED EXIT ENCLOSURE
 - ⑫ CONTINUITY OF EGRESS PATH

- GENERAL BUILDING UPGRADES**
- ⑬ PROPOSED RELOCATED FOOD PANTRY
 - ⑭ CHINA/CUPBOARD RENOVATION (NEW CEILING/BLINDS/CEILING PARTITION)
 - ⑮ REINFORCE FLOOR IN SECOND LEVEL STORAGE AREA (125 PSF)
 - ALL NEW MEP SYSTEMS
 - REPAIR ENVELOPE: ROOF / WINDOWS / REPAIRING
 - FIRE PROTECTION
 - SIGNAGE
 - DOOR HARDWARE
 - FINISHES AS WORK OCCURS
 - ABATEMENT BY PHASES

NOTE: SOME ITEMS APPLY TO VARIOUS CODES.

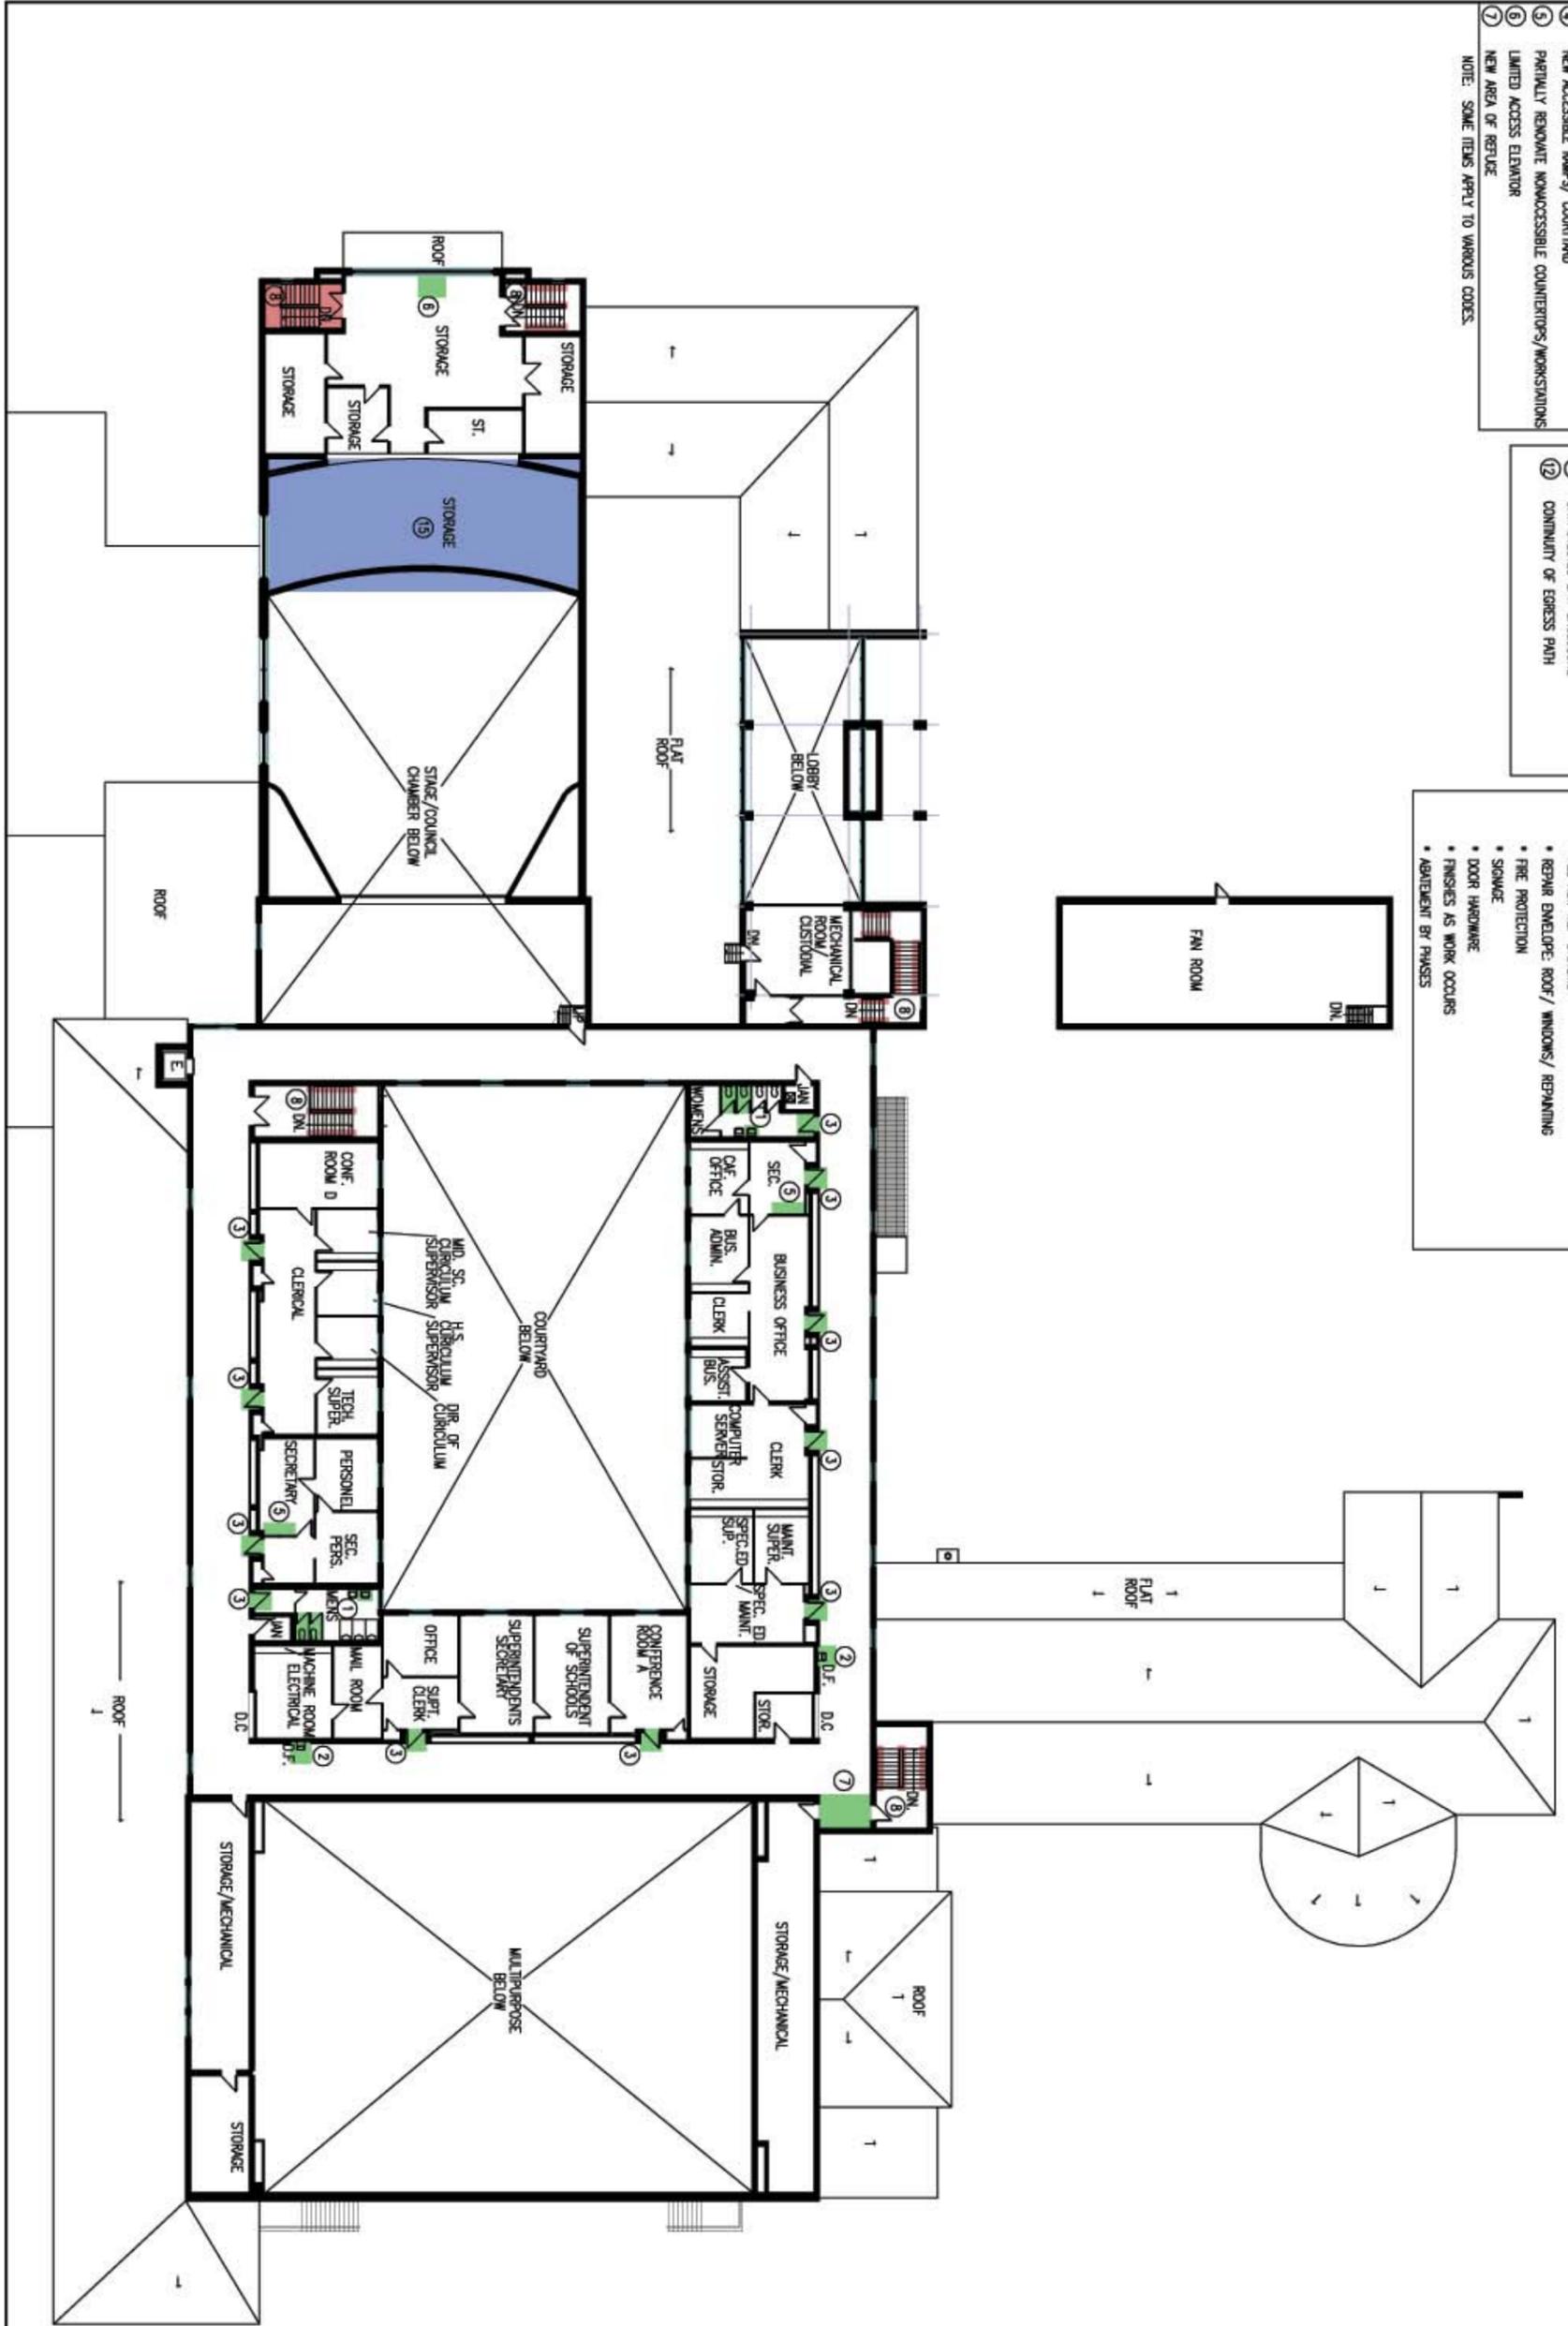

09027

**NEWINGTON TOWN HALL RENOVATIONS
PROPOSED SECOND LEVEL UPGRADES**

SCALE: 1/32" = 1'-0"
NEWINGTON, CT
June 10, 2009

