



4 EAST ELEVATION - PROPOSED

1/8" = 1'-0"

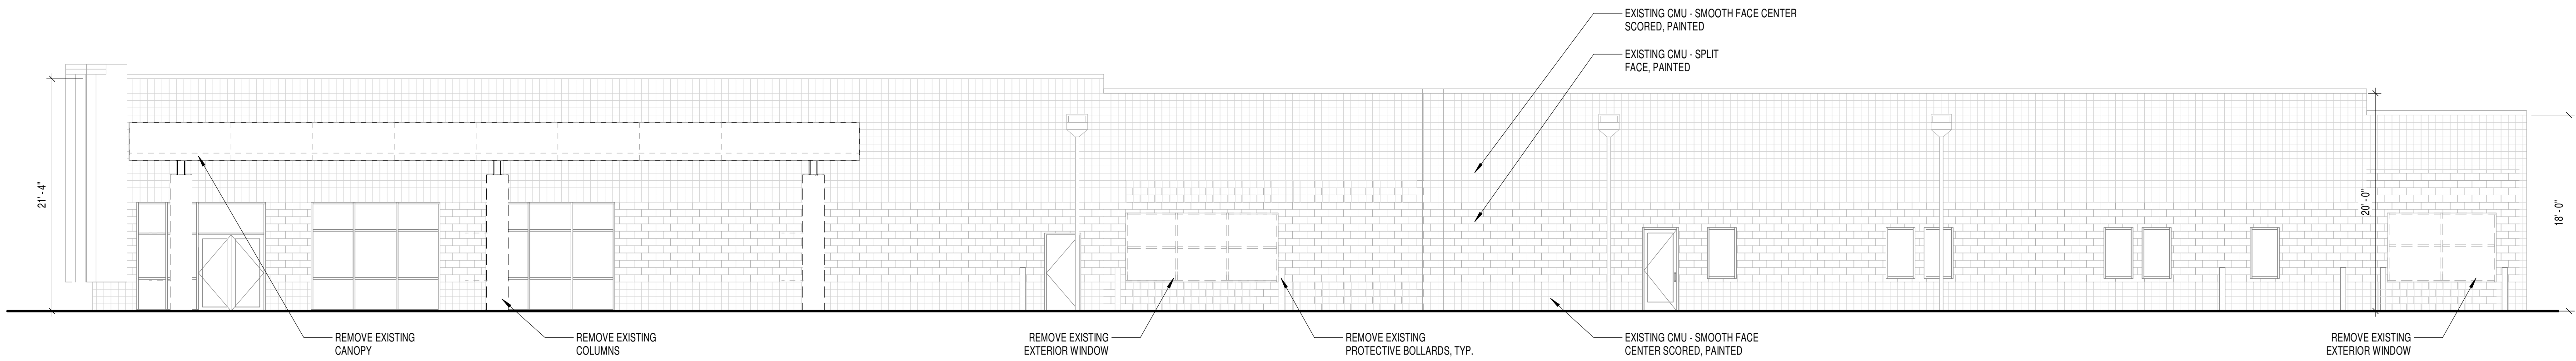


3 EAST ELEVATION - EXISTING

1/8" = 1'-0"

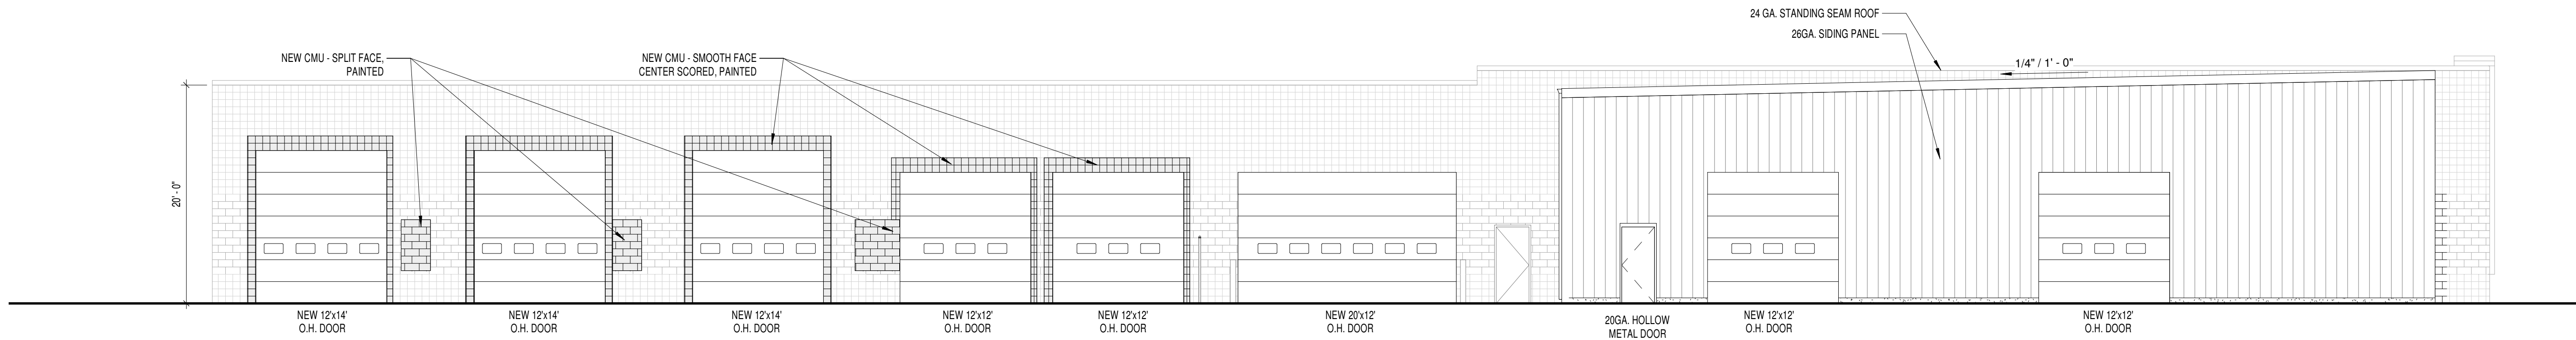

2 WEST ELEVATION - PROPOSED

1/8" = 1'-0"

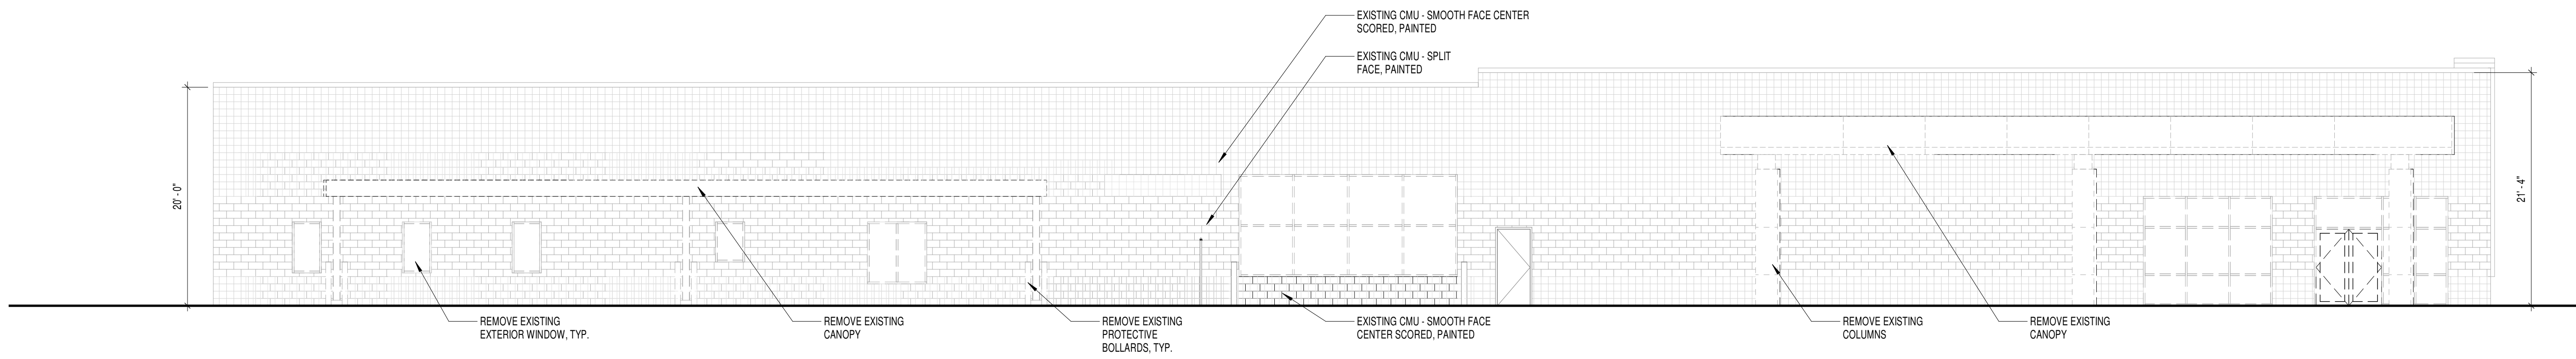

1 WEST ELEVATION - EXISTING

1/8" = 1'-0"

DATE	ISSUE
4.9.2025	PROPOSED DESIGN
6.24.2025	OWNER REVISIONS

REVISIONS		
NO	DATE	DESCRIPTION
1	8/28/2025	REVISION 1: ALTERNATE #1
2	9/17/2025	Revision 2



107 Old Windsor Road
Bloomfield, Connecticut.06002
Telephone: (860) 242-8586
FAX (860) 242-8587

CONSULTANTS:

PROJECT NAME:
**ATTENTION TO DETAIL
RENOVATION**


**40 COMMERCE COURT
NEWINGTON, CT**

DRAWING TITLE:
EXTERIOR ELEVATIONS


SEAL

ENGINEER: FB
ARCHITECT:
PROJECT MGR:
DRAFTED BY: RT


A-500

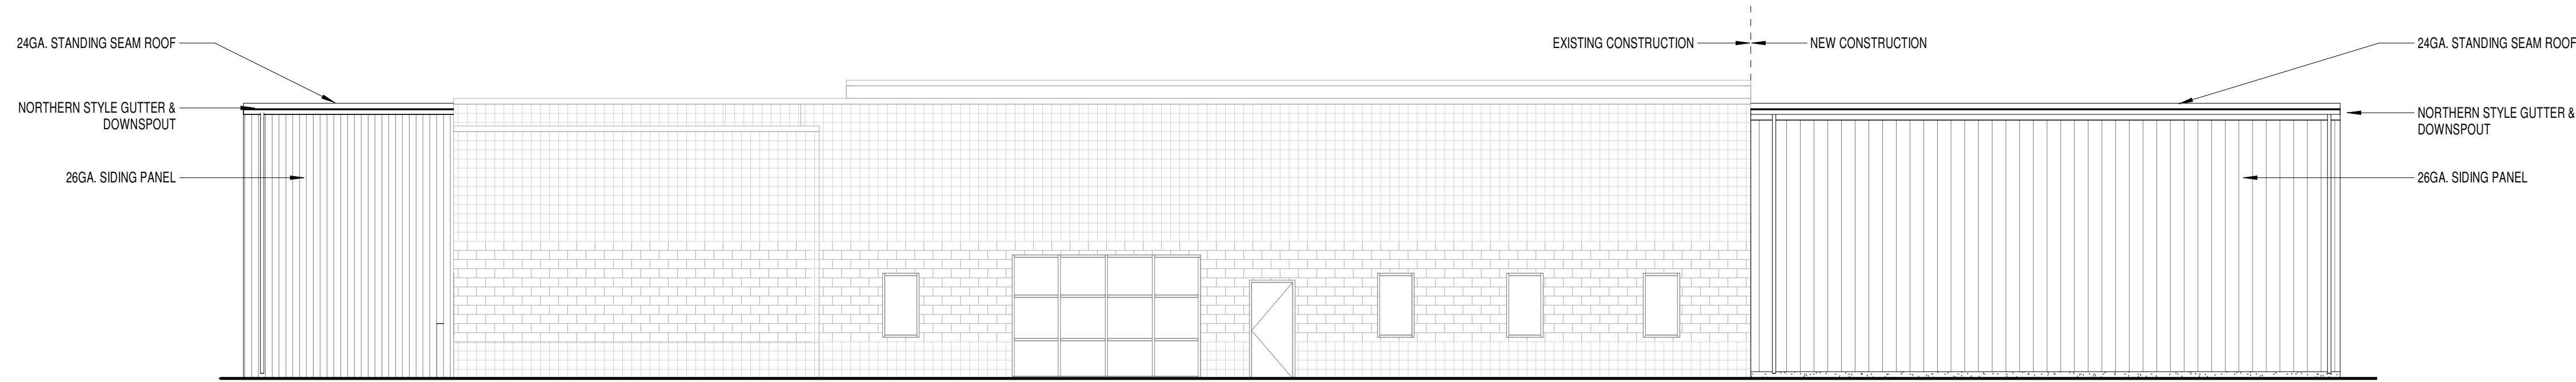


5 NORTH ELEVATION - PROPOSED
1/8" = 1'-0"

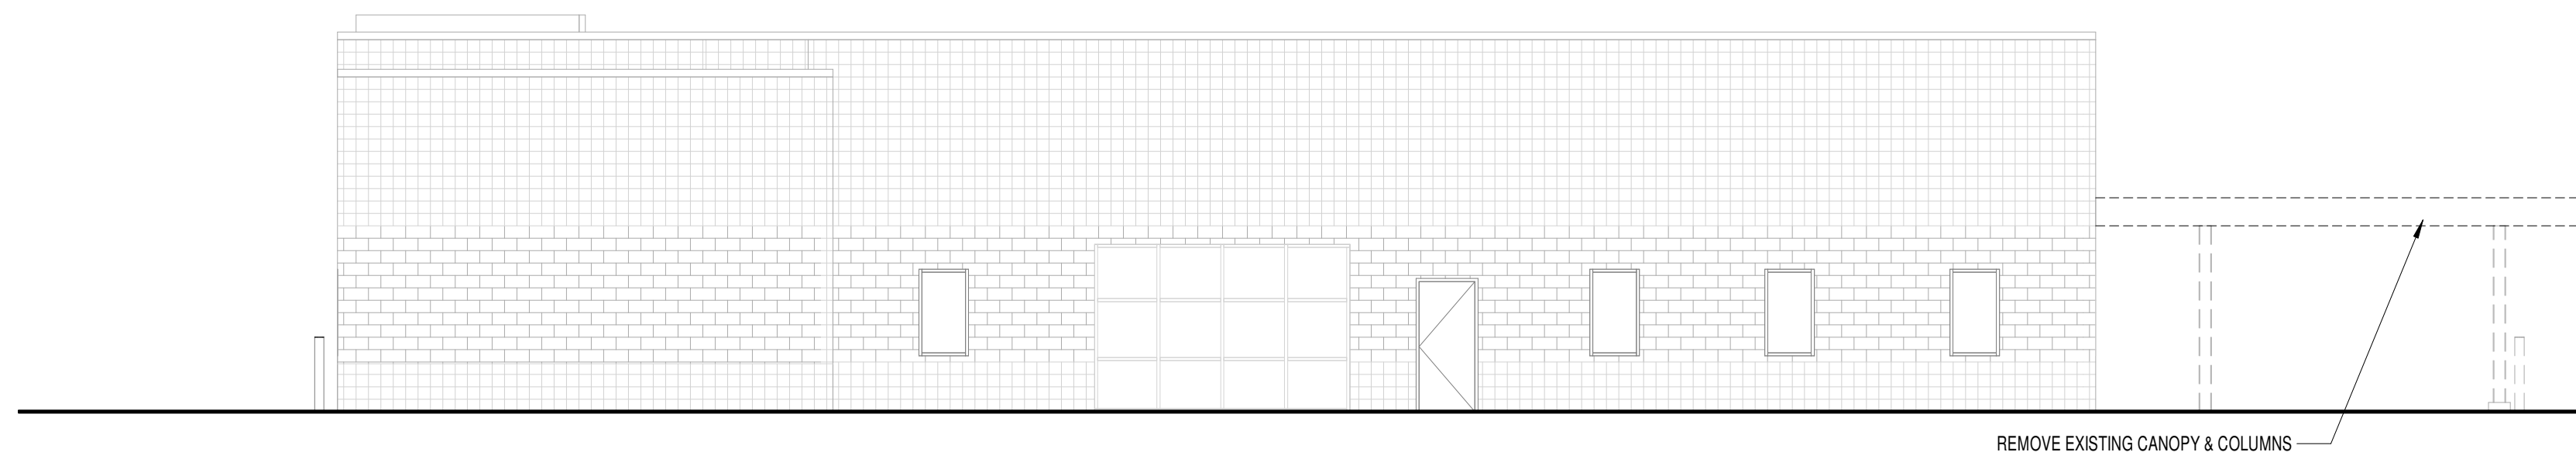

3 NORTH ELEVATION - EXISTING
1/8" = 1'-0"

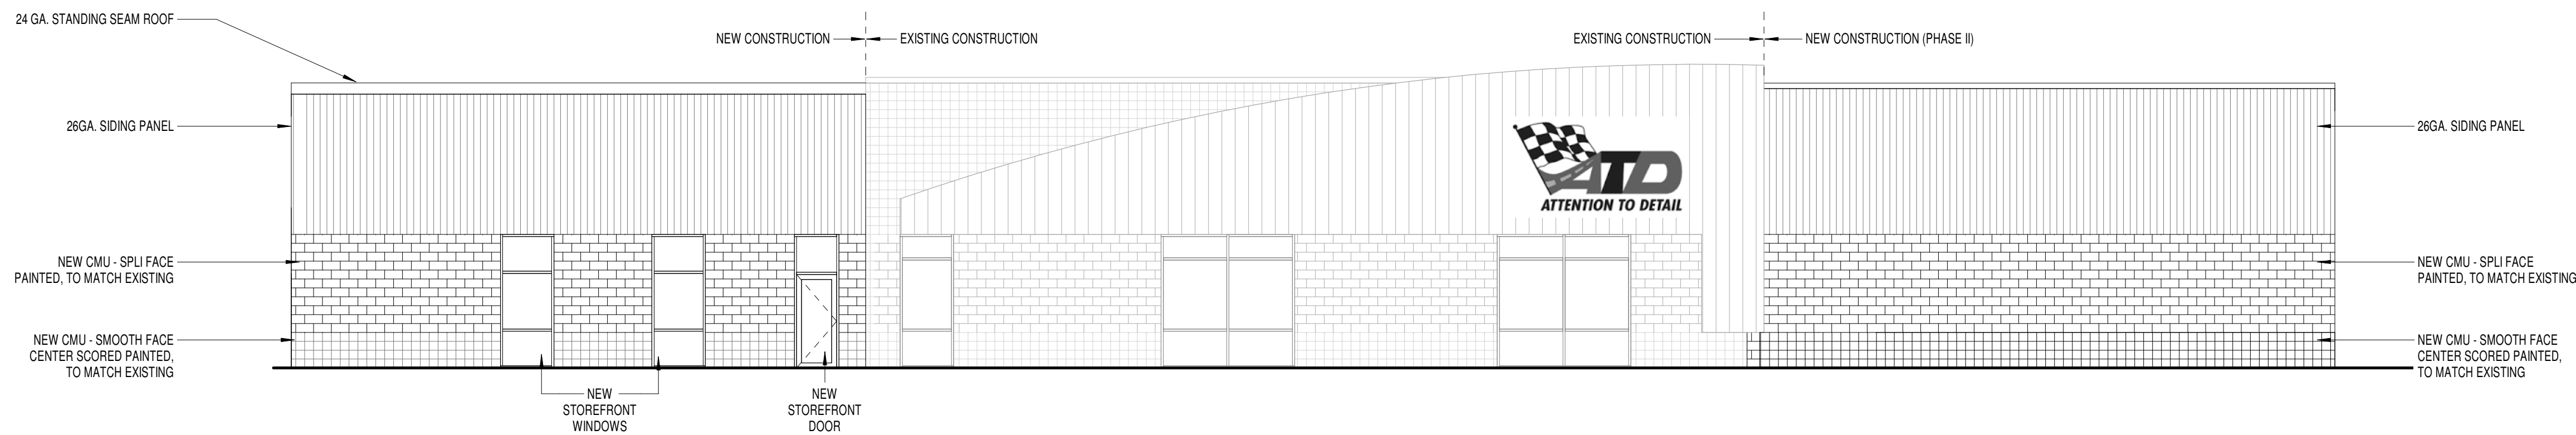

2 SOUTH ELEVATION - PROPOSED
1/8" = 1'-0"

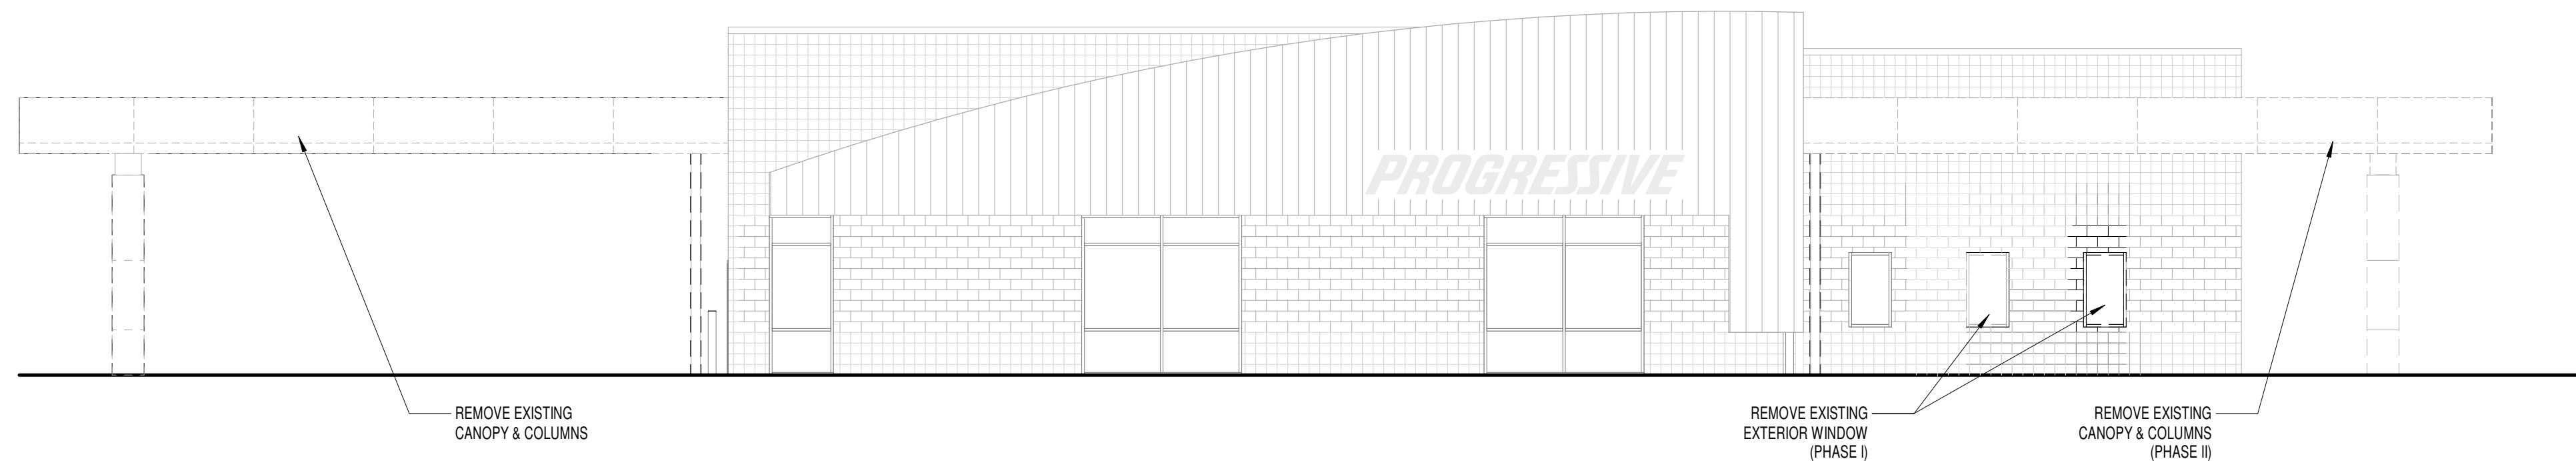

1 SOUTH ELEVATION - EXISTING
1/8" = 1'-0"

DATE	ISSUE
4.9.2025	PROPOSED DESIGN
6.24.2025	OWNER REVISIONS

REVISIONS		
NO	DATE	DESCRIPTION
1	8/28/2025	REVISION 1: ALTERNATE #1
2	9/17/2025	Revision 2



107 Old Windsor Road
Bloomfield, Connecticut 06002
Telephone: (860) 242-8586
FAX (860) 242-8587

CONSULTANTS:

PROJECT NAME:
**ATTENTION TO DETAIL
RENOVATION**

**40 COMMERCE COURT
NEWINGTON, CT**

DRAWING TITLE:
EXTERIOR ELEVATIONS

SEAL

ENGINEER: FB
ARCHITECT:
PROJECT MGR:
DRAFTED BY: RT

A-501