


1
Phase 1
SCALE: 1/16" = 1'-0"

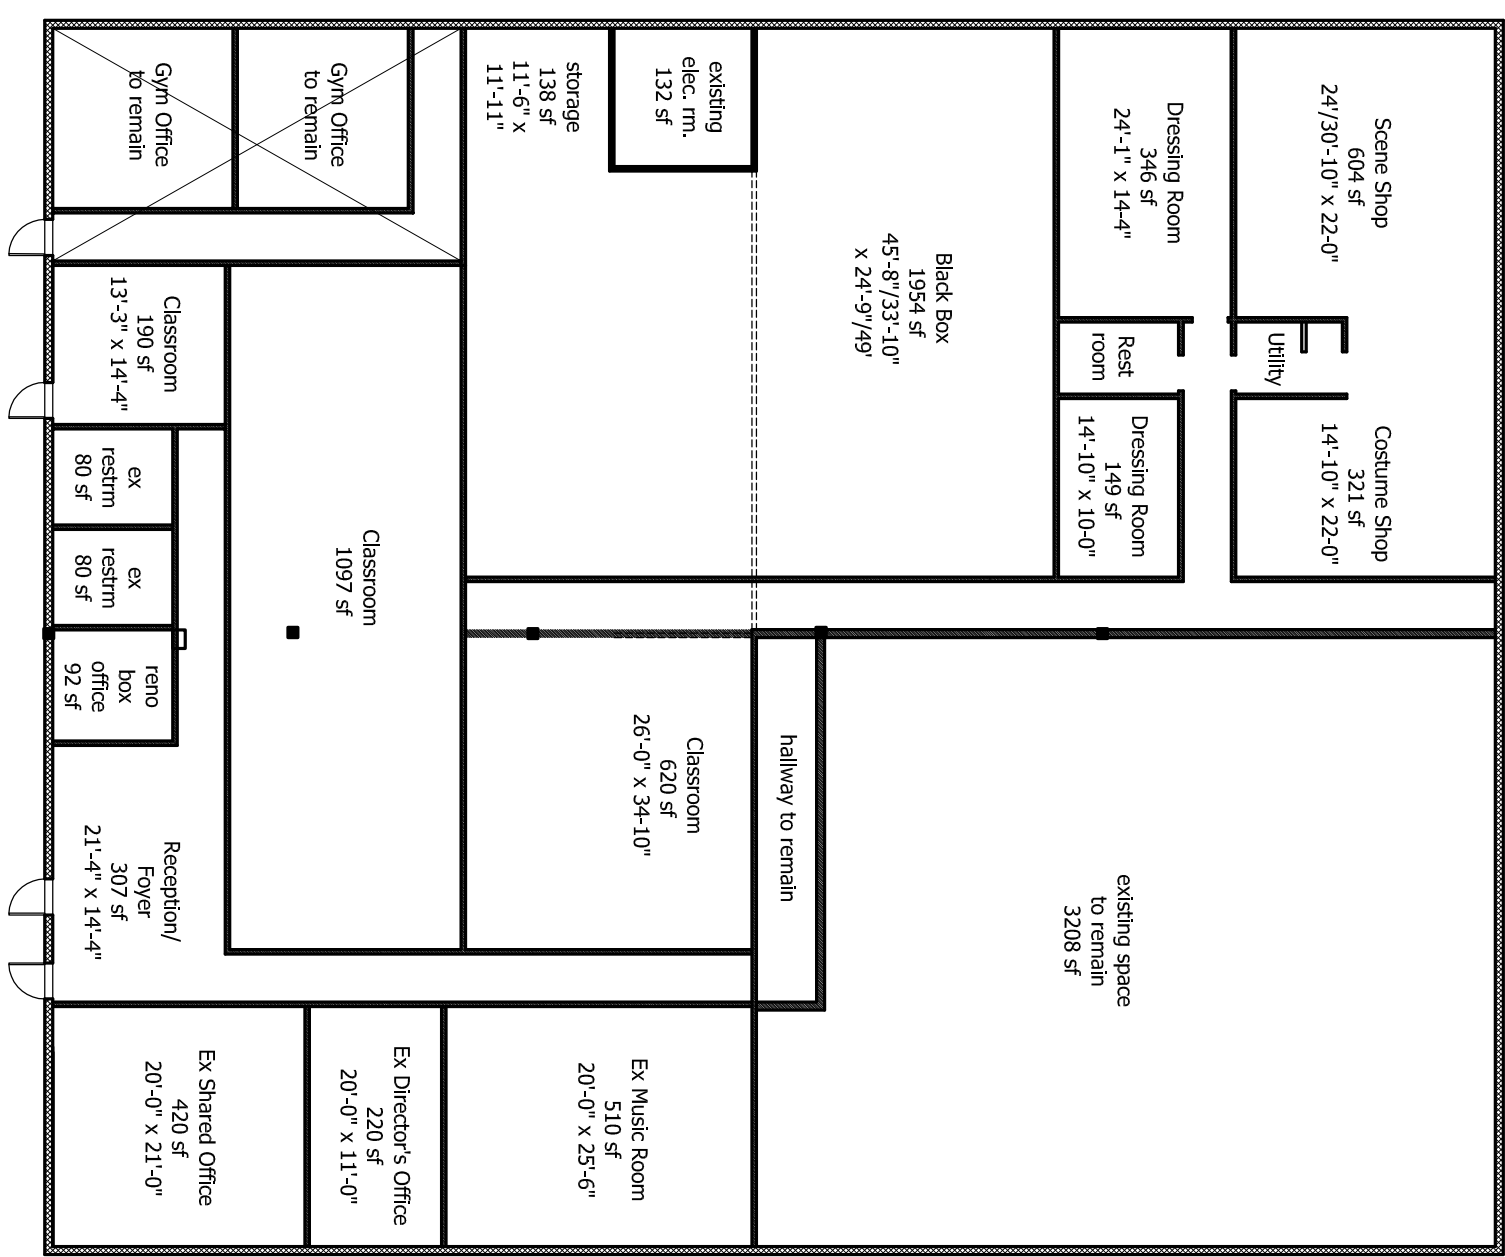

2
Phase 2
SCALE: 1/16" = 1'-0"

Newington Children's Theater Co.

Newington, CT

Drawing Title:

**Conceptual
Plans**

Scale: 1/16" = 1'-0"

A-1

Schematic
Design

Date: 4-17-20