


Provided  
 130,500 sq. ft.  
 281.10'  
 283.0'  
 10.3'  
 78.7' Building  
 585 (79,000 sq. ft.)

Provided  
 10  
 44

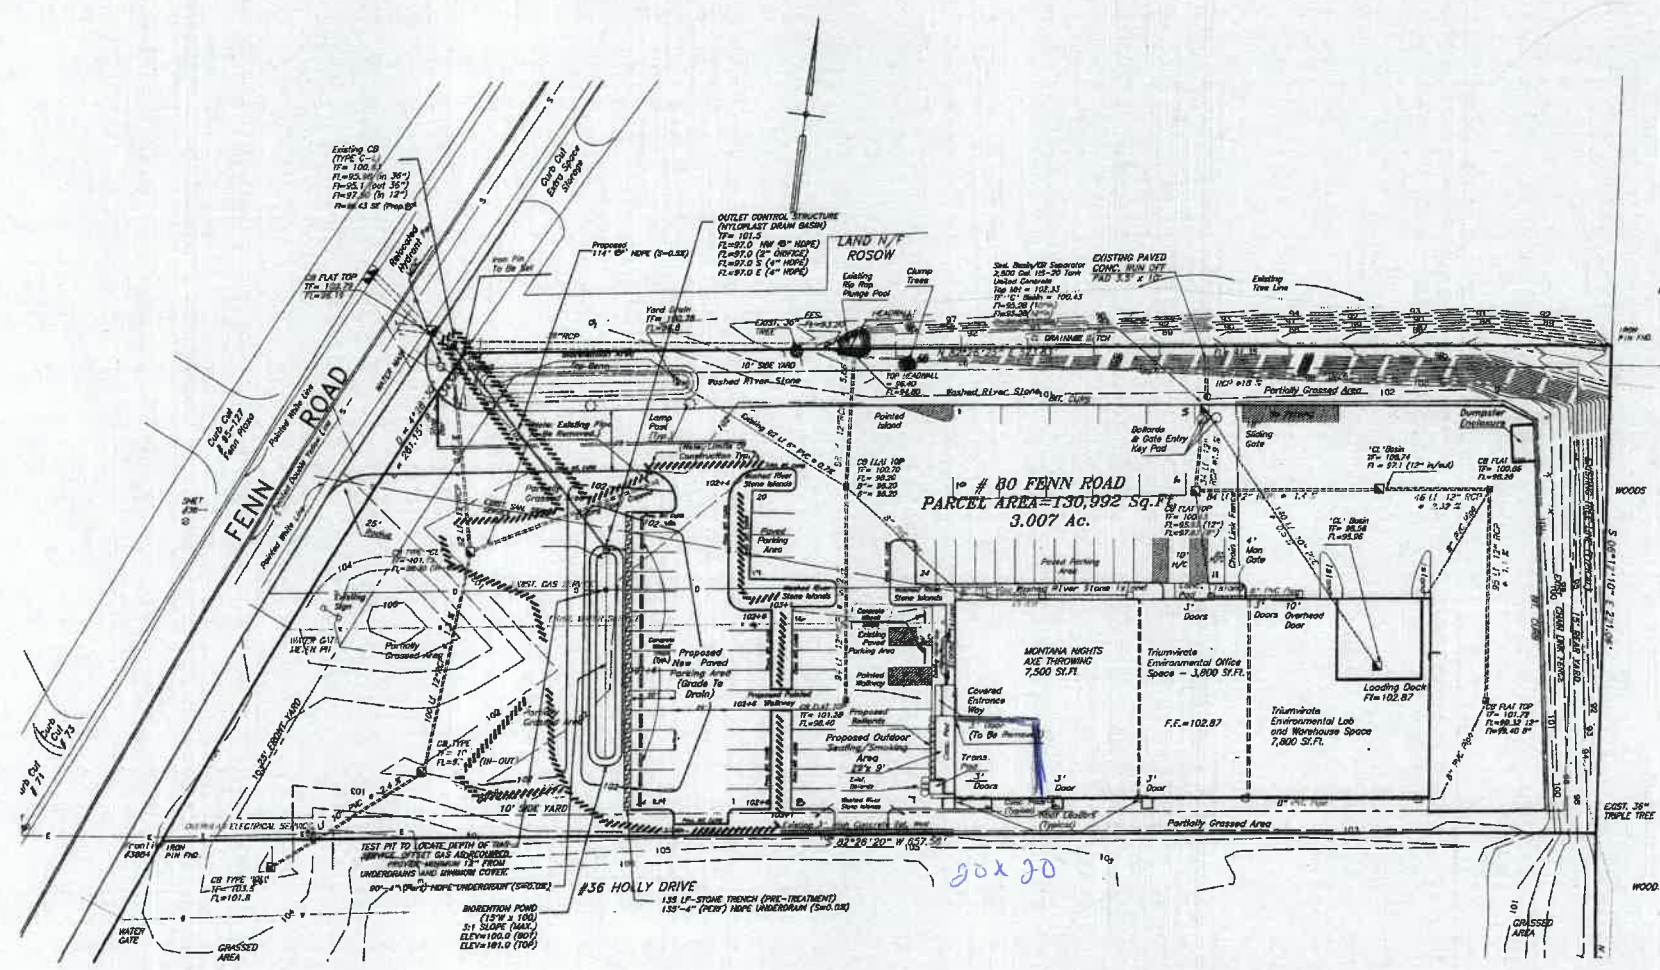

CALL BEFORE YOU DIG  
 (1-800-922-4455)

1/4" Space Provided  
 7 and vertical NGVD53.  
 1/4" = 24'  
 1/4" = 20'  
 1/4" = 24'

APPROVED BY THE TOWN PLAN & ZONING COMMISSION  
 UNDER SECTION 16-255 AT MEETING OF 4-25-19  
 DATE CHAIRMAN



I, S. 15464  
 REGISTRATION NO. 4-3-19  
 DATE

SITE MODIFICATION PLAN PREPARED FOR <b>"MONTANA NIGHTS AXE THROWING"</b> # 80 FENN ROAD NEWINGTON, CONNECTICUT <b>TARBELL, HEINTZ &amp; ASSOC., INC.</b> CIVIL ENGINEERS - LAND SURVEYORS 1227 BURNSIDE AVE. SUITE 31, EAST HARTFORD, CT (860) 529-1810			
REVISIONS: 1-20-19 DRAINAGE COMMENT: 1-15-19 DRAINAGE 8-21-19	JOB NO. 1008000	DATE 4-3-19	SCALE 1" = 30'
DRAWN BY RWH	SHEET NO. 1 OF 2	DATE 4-3-19	SCALE 1" = 30'

REN A