



Quisenberry *Arcari*  
ARCHITECTS, LLC



Diversified Technology  
Consultants


SPECIALISTS  
Town Hall  
&  
Community  
Center Projects

A Proposed New  
TOWN HALL & COMMUNITY CENTER  
Newington, Connecticut


CONCEPT DESIGN PRESENTATION

March 29, 2017




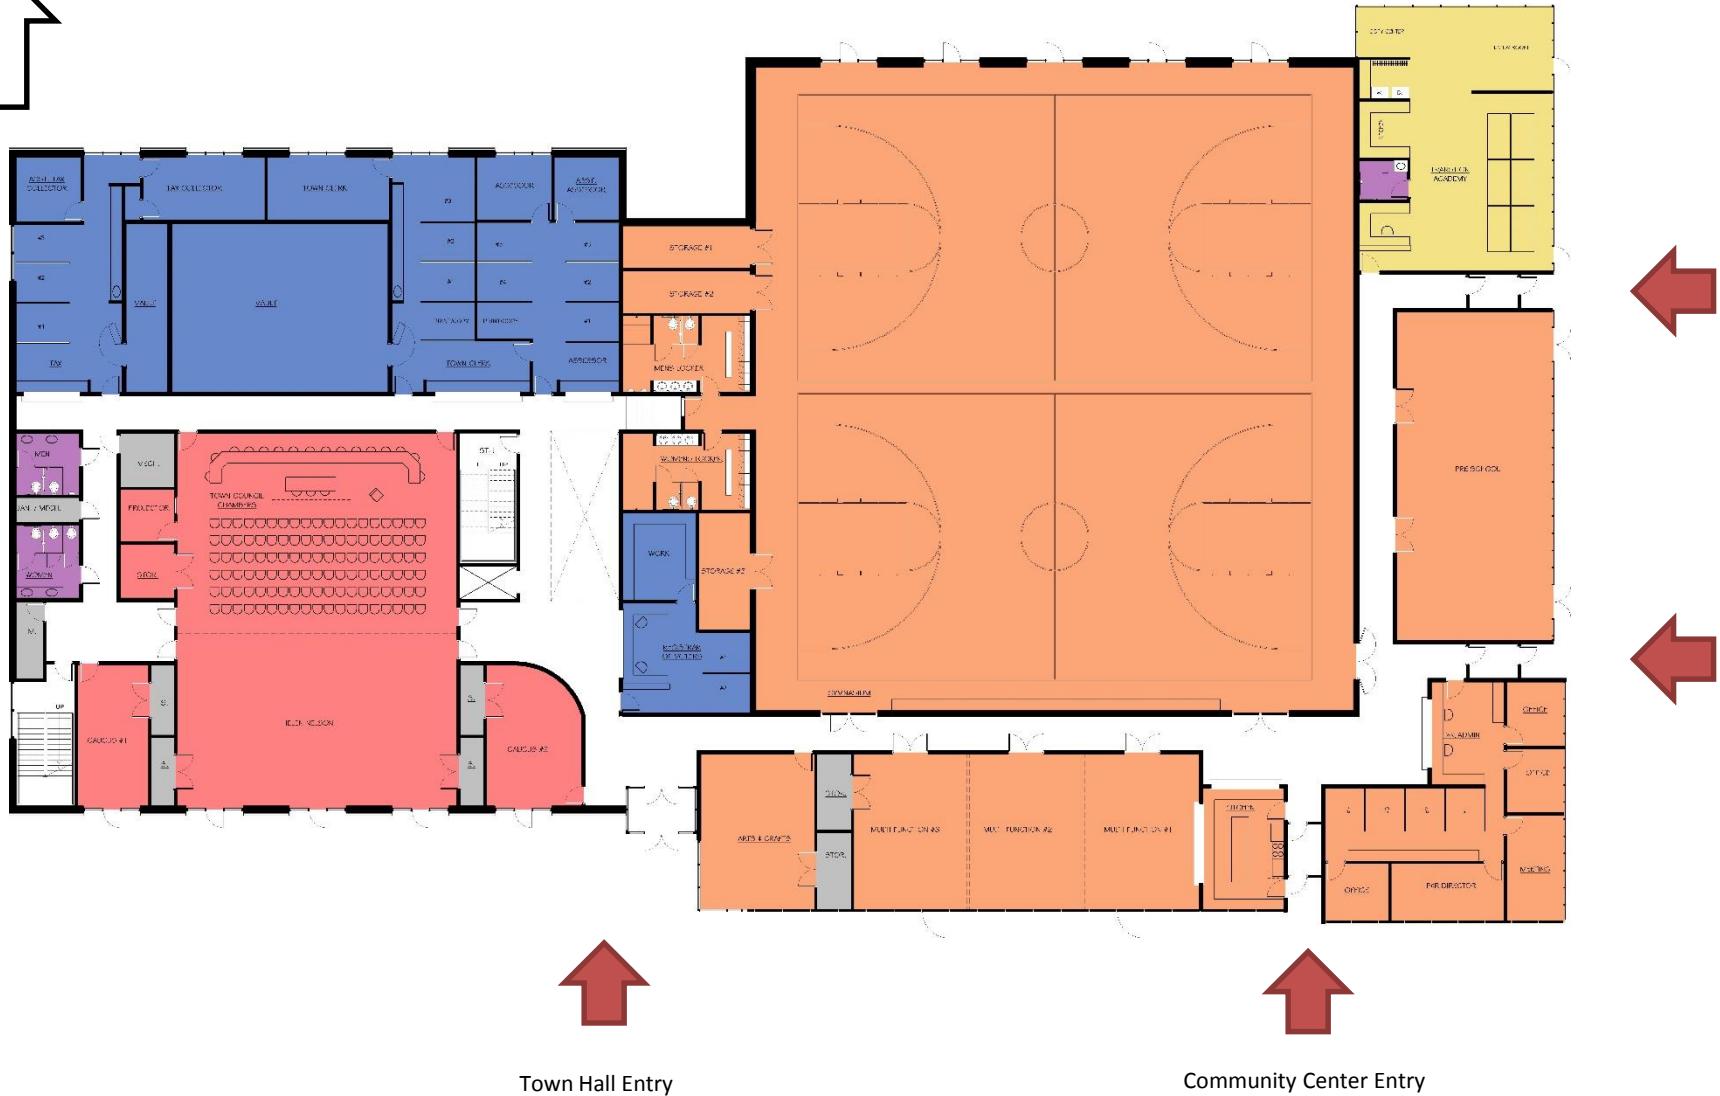

## First Floor Plan – East / West

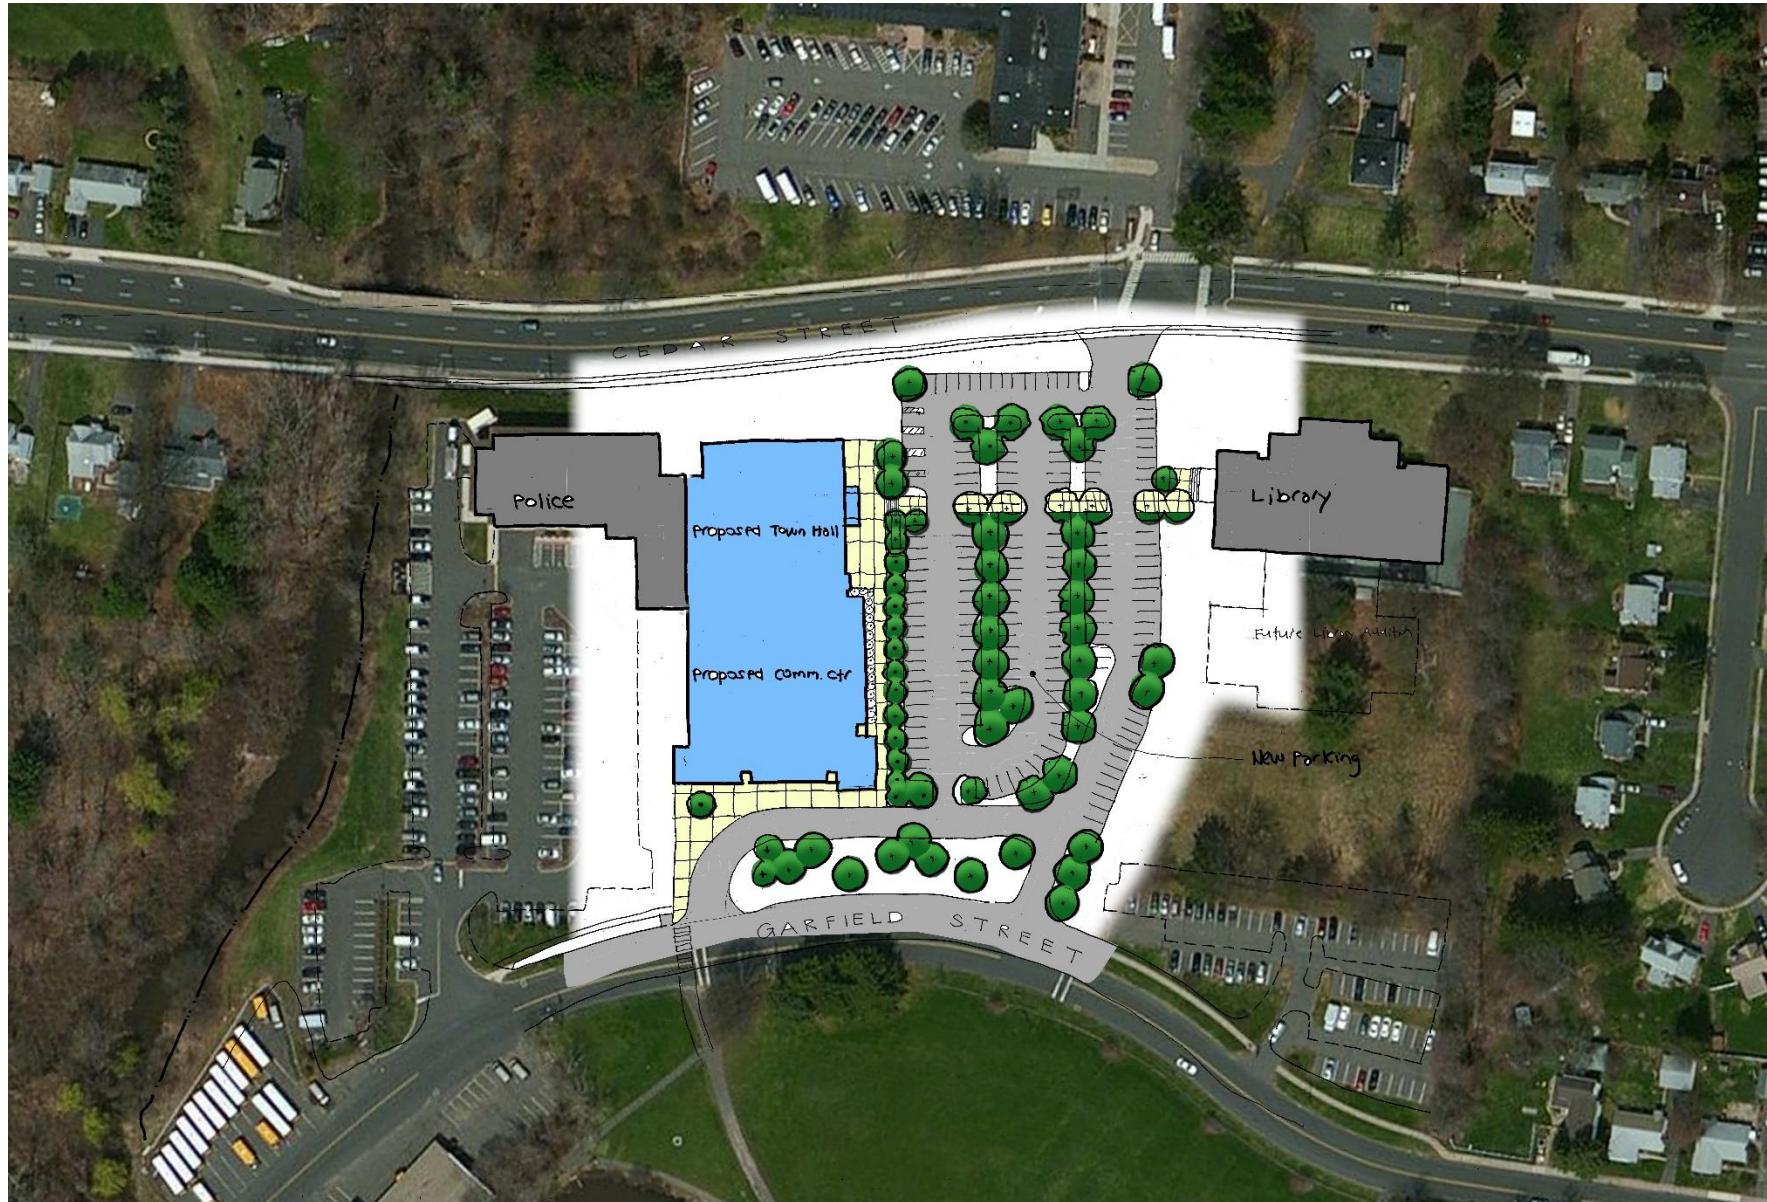


Site Plan – North / South

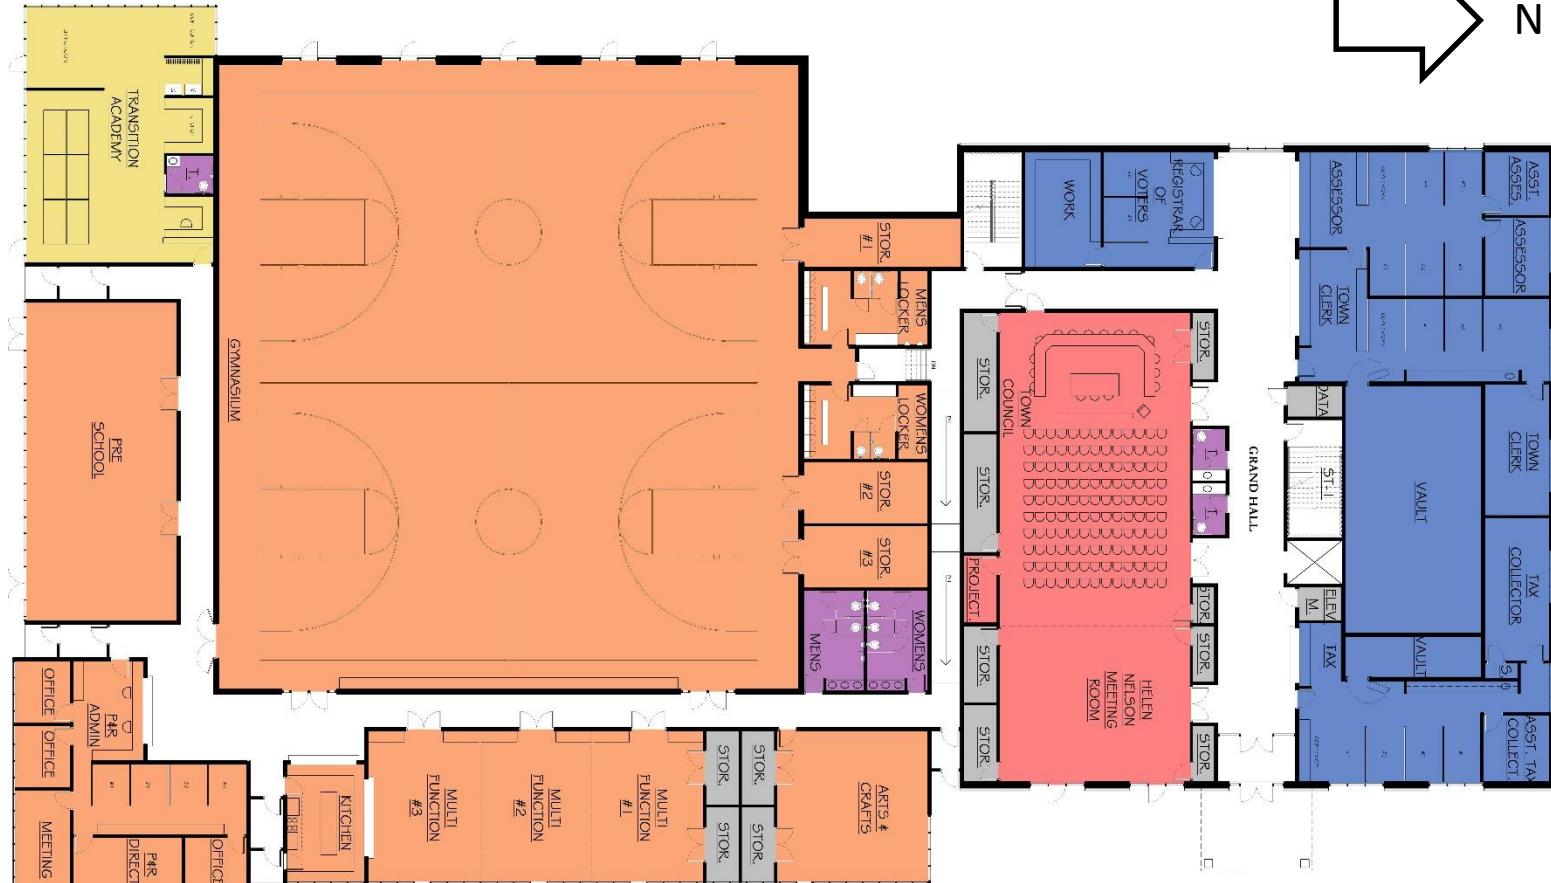

Community Center Entry

Town Hall Entry

## First Floor Plan – North / South

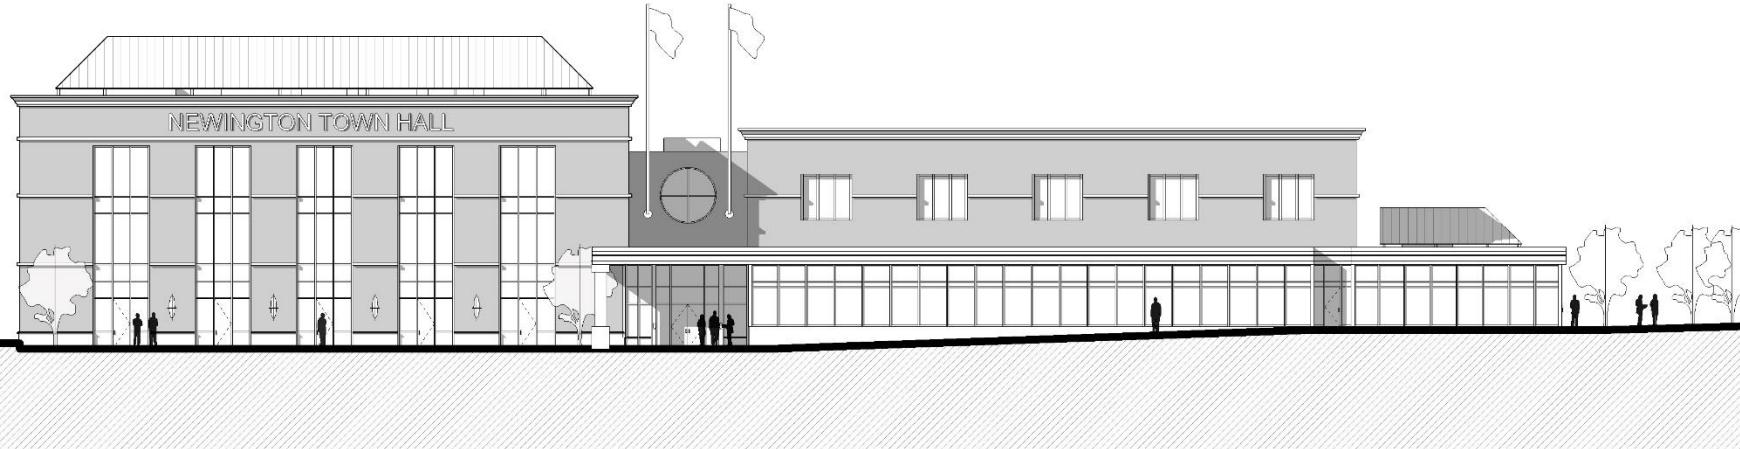

South – Facing Mill Pond Park

## Exterior Elevations