


KAESTLE BOOS
a s s o c i a t e s , i n c

EXISTING CONDITIONS - AM



ANNA REYNOLDS ELEMENTARY


EXISTING CONDITIONS - PM

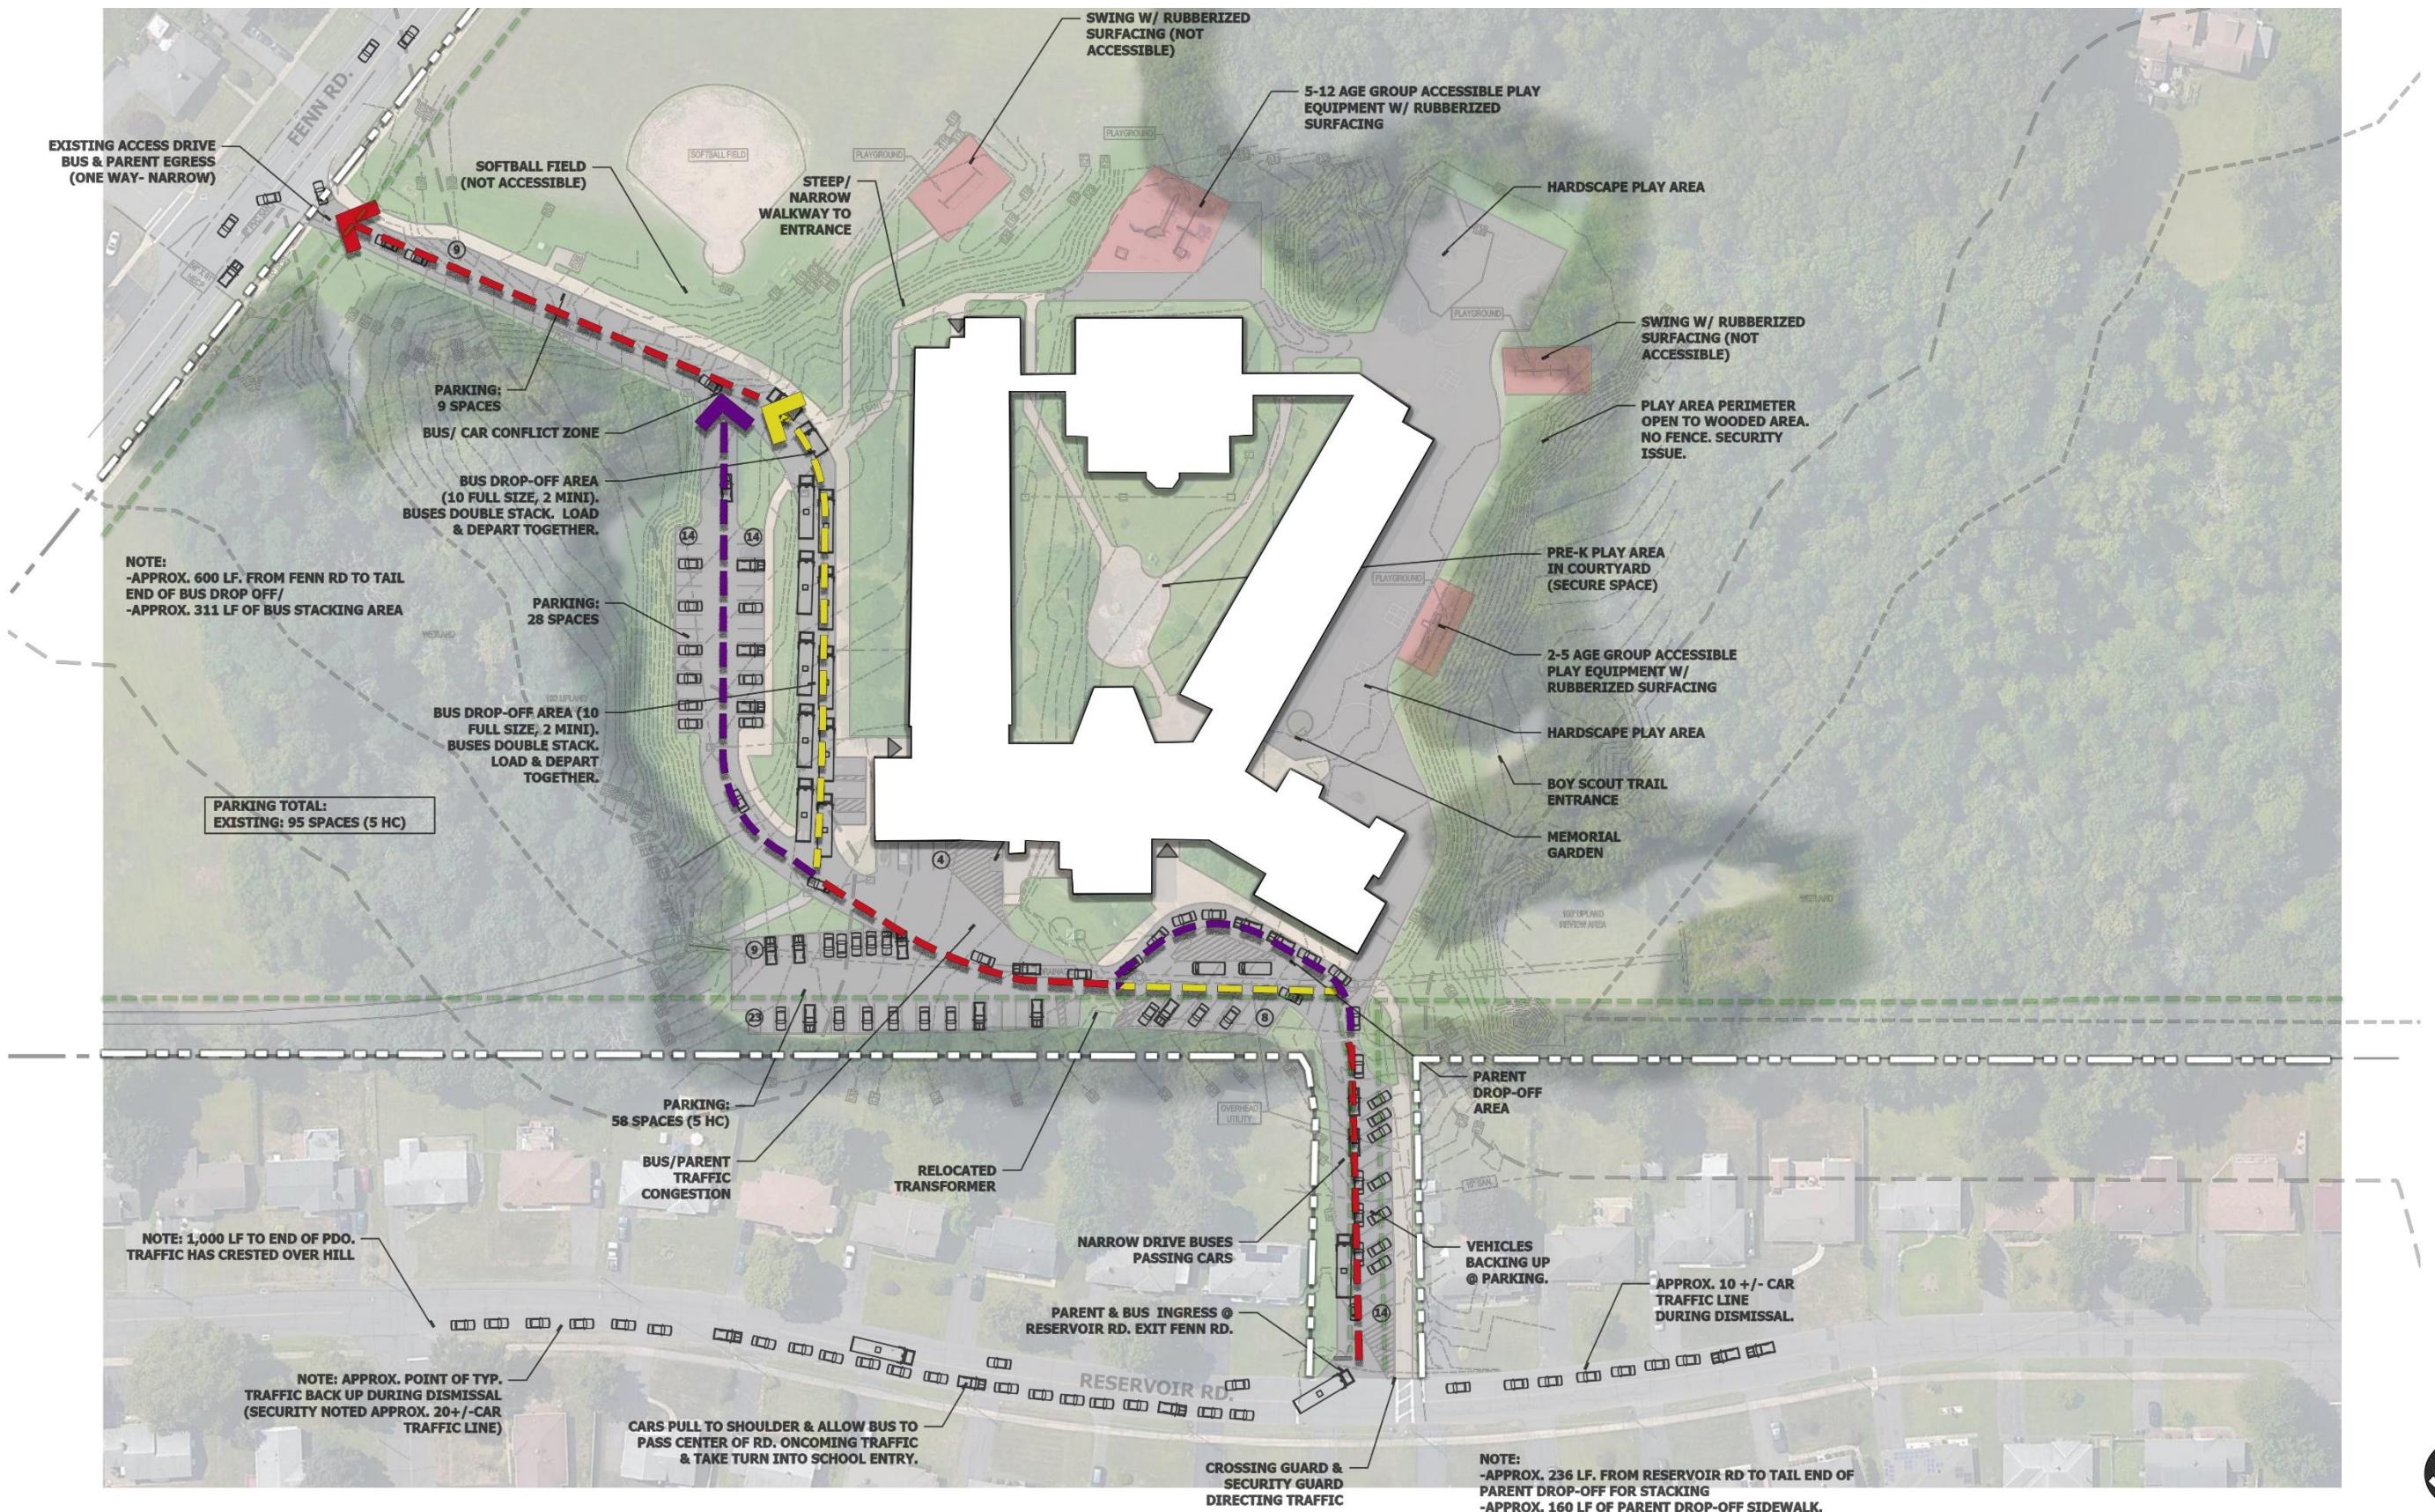

ANNA REYNOLDS ELEMENTARY

PROPOSED SITE CONCEPT A

KAESTLE BOOS
associates, inc

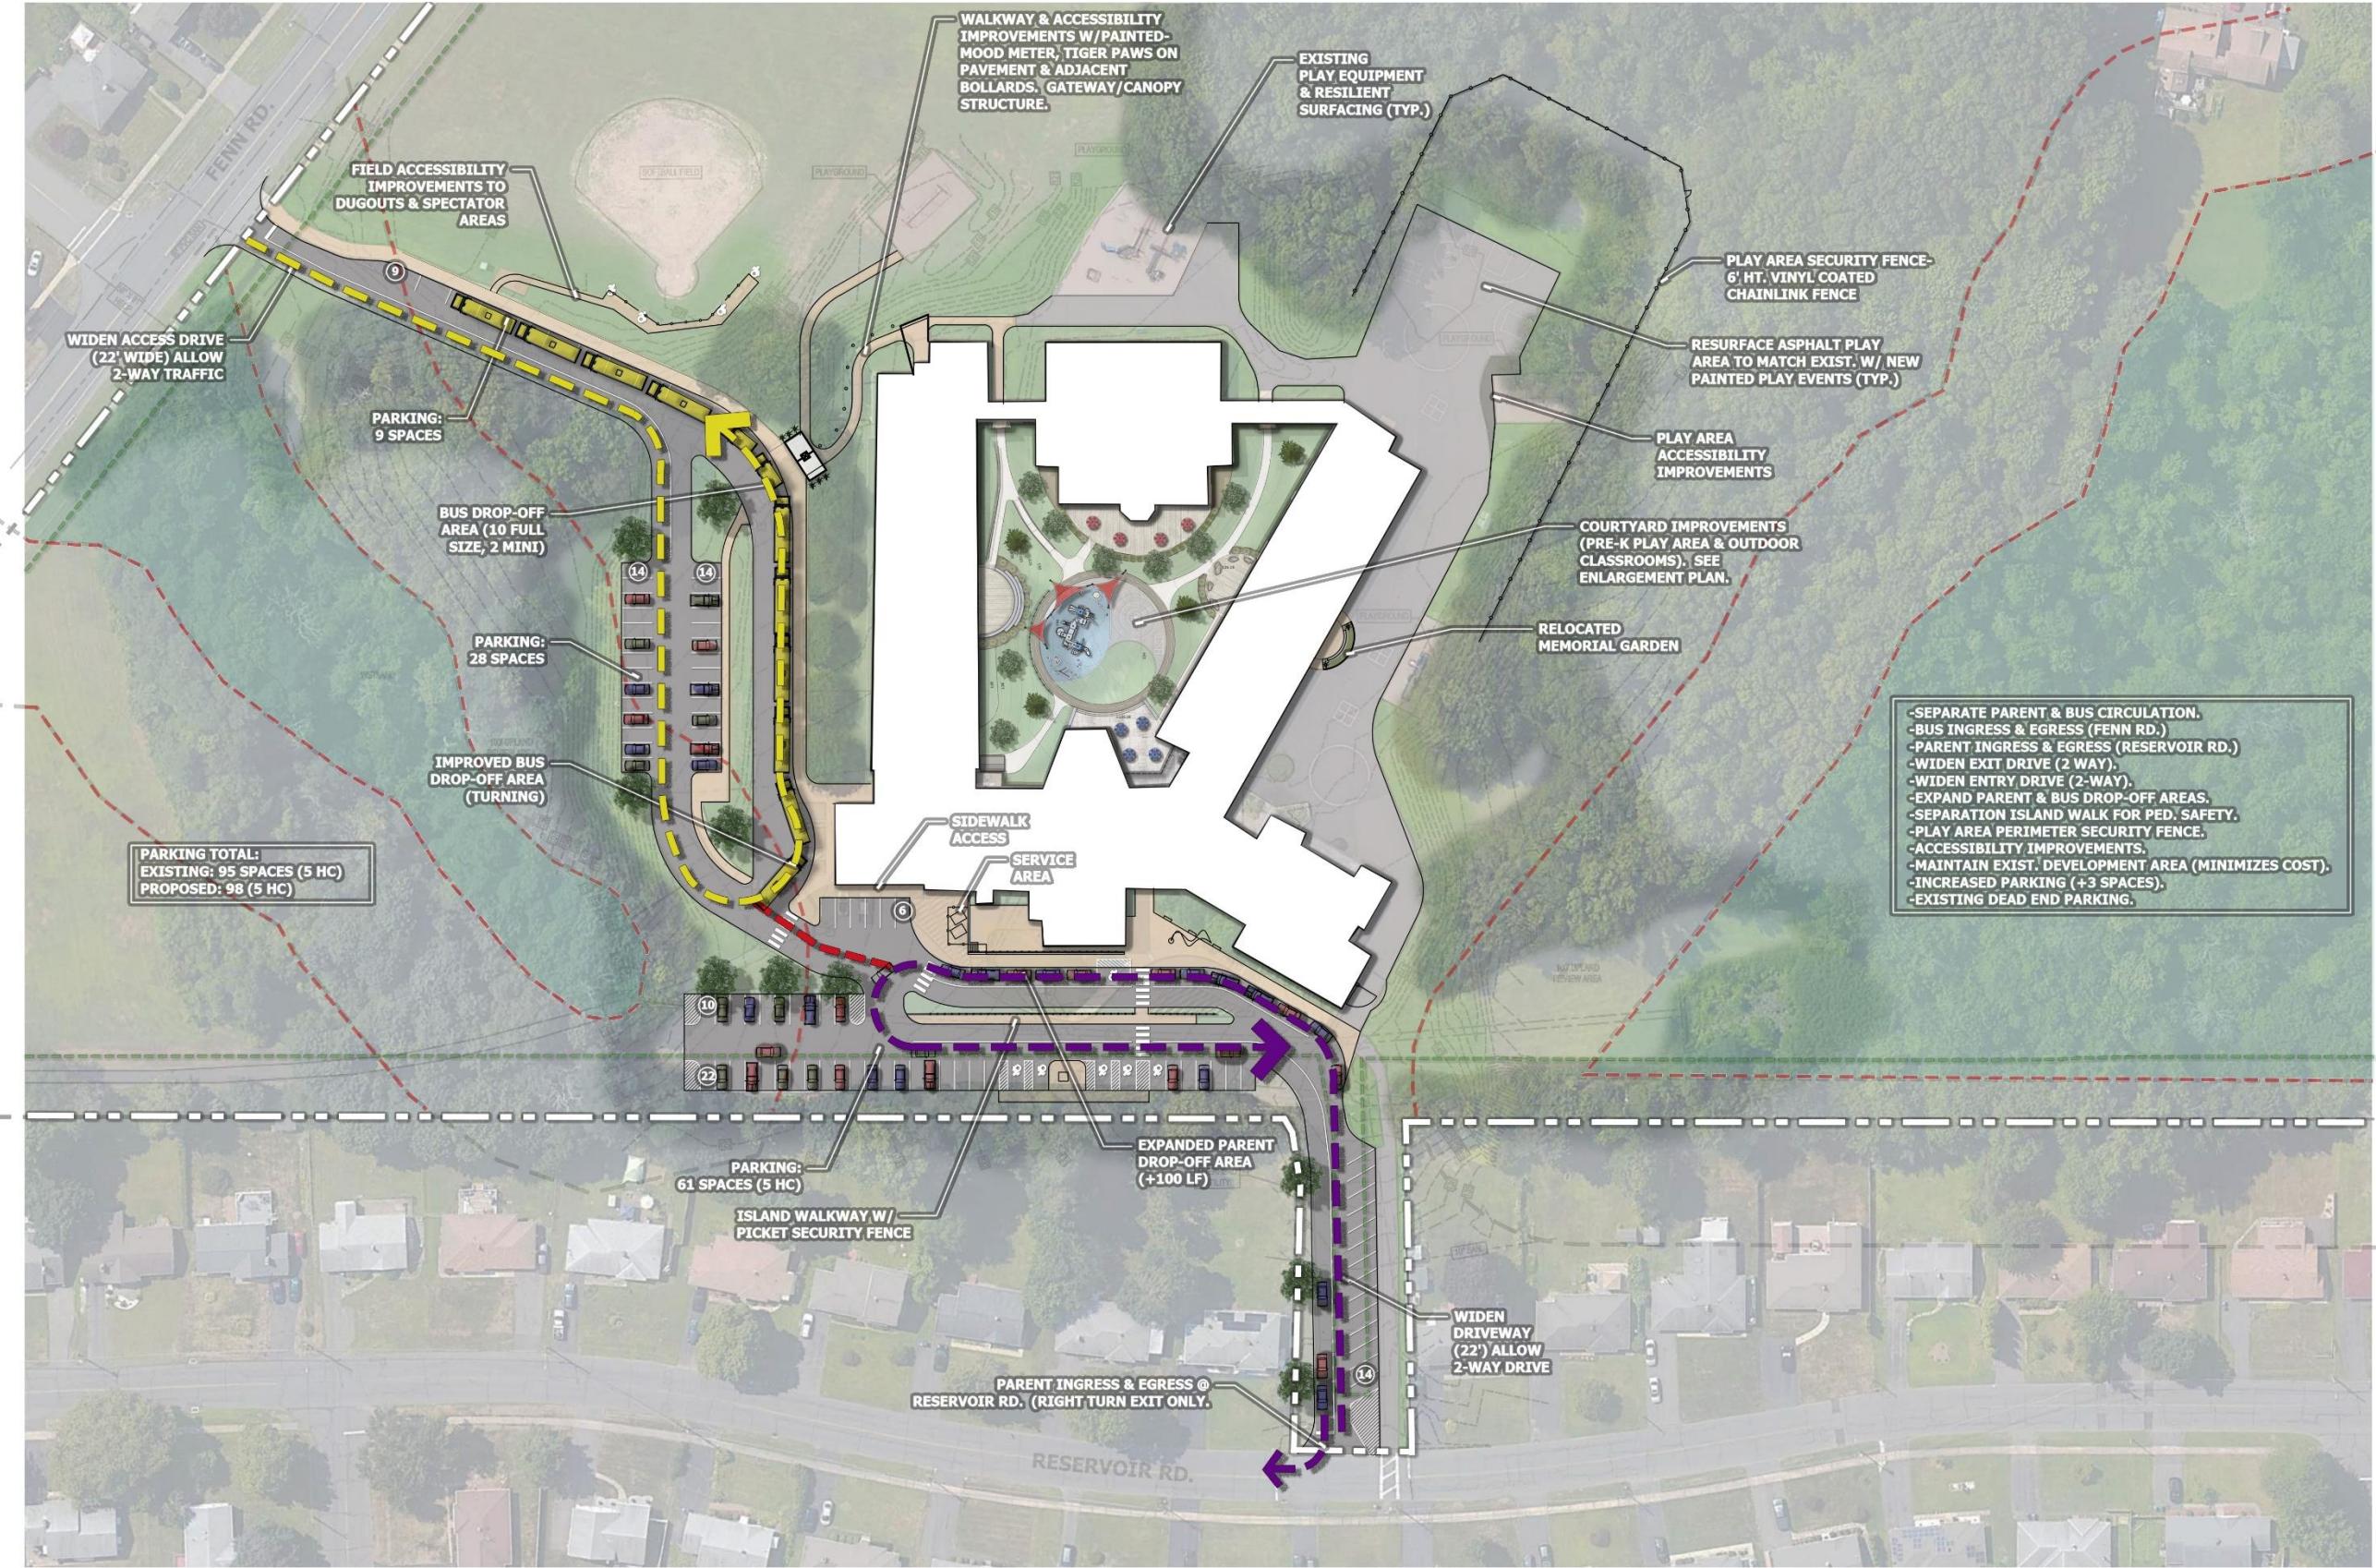

ANNA REYNOLDS ELEMENTARY

PROPOSED SITE CONCEPT B


KAESTLE BOOS
associates, inc



ANNA REYNOLDS ELEMENTARY

PROPOSED COURTYARD


KAESTLE BOOS associates, inc

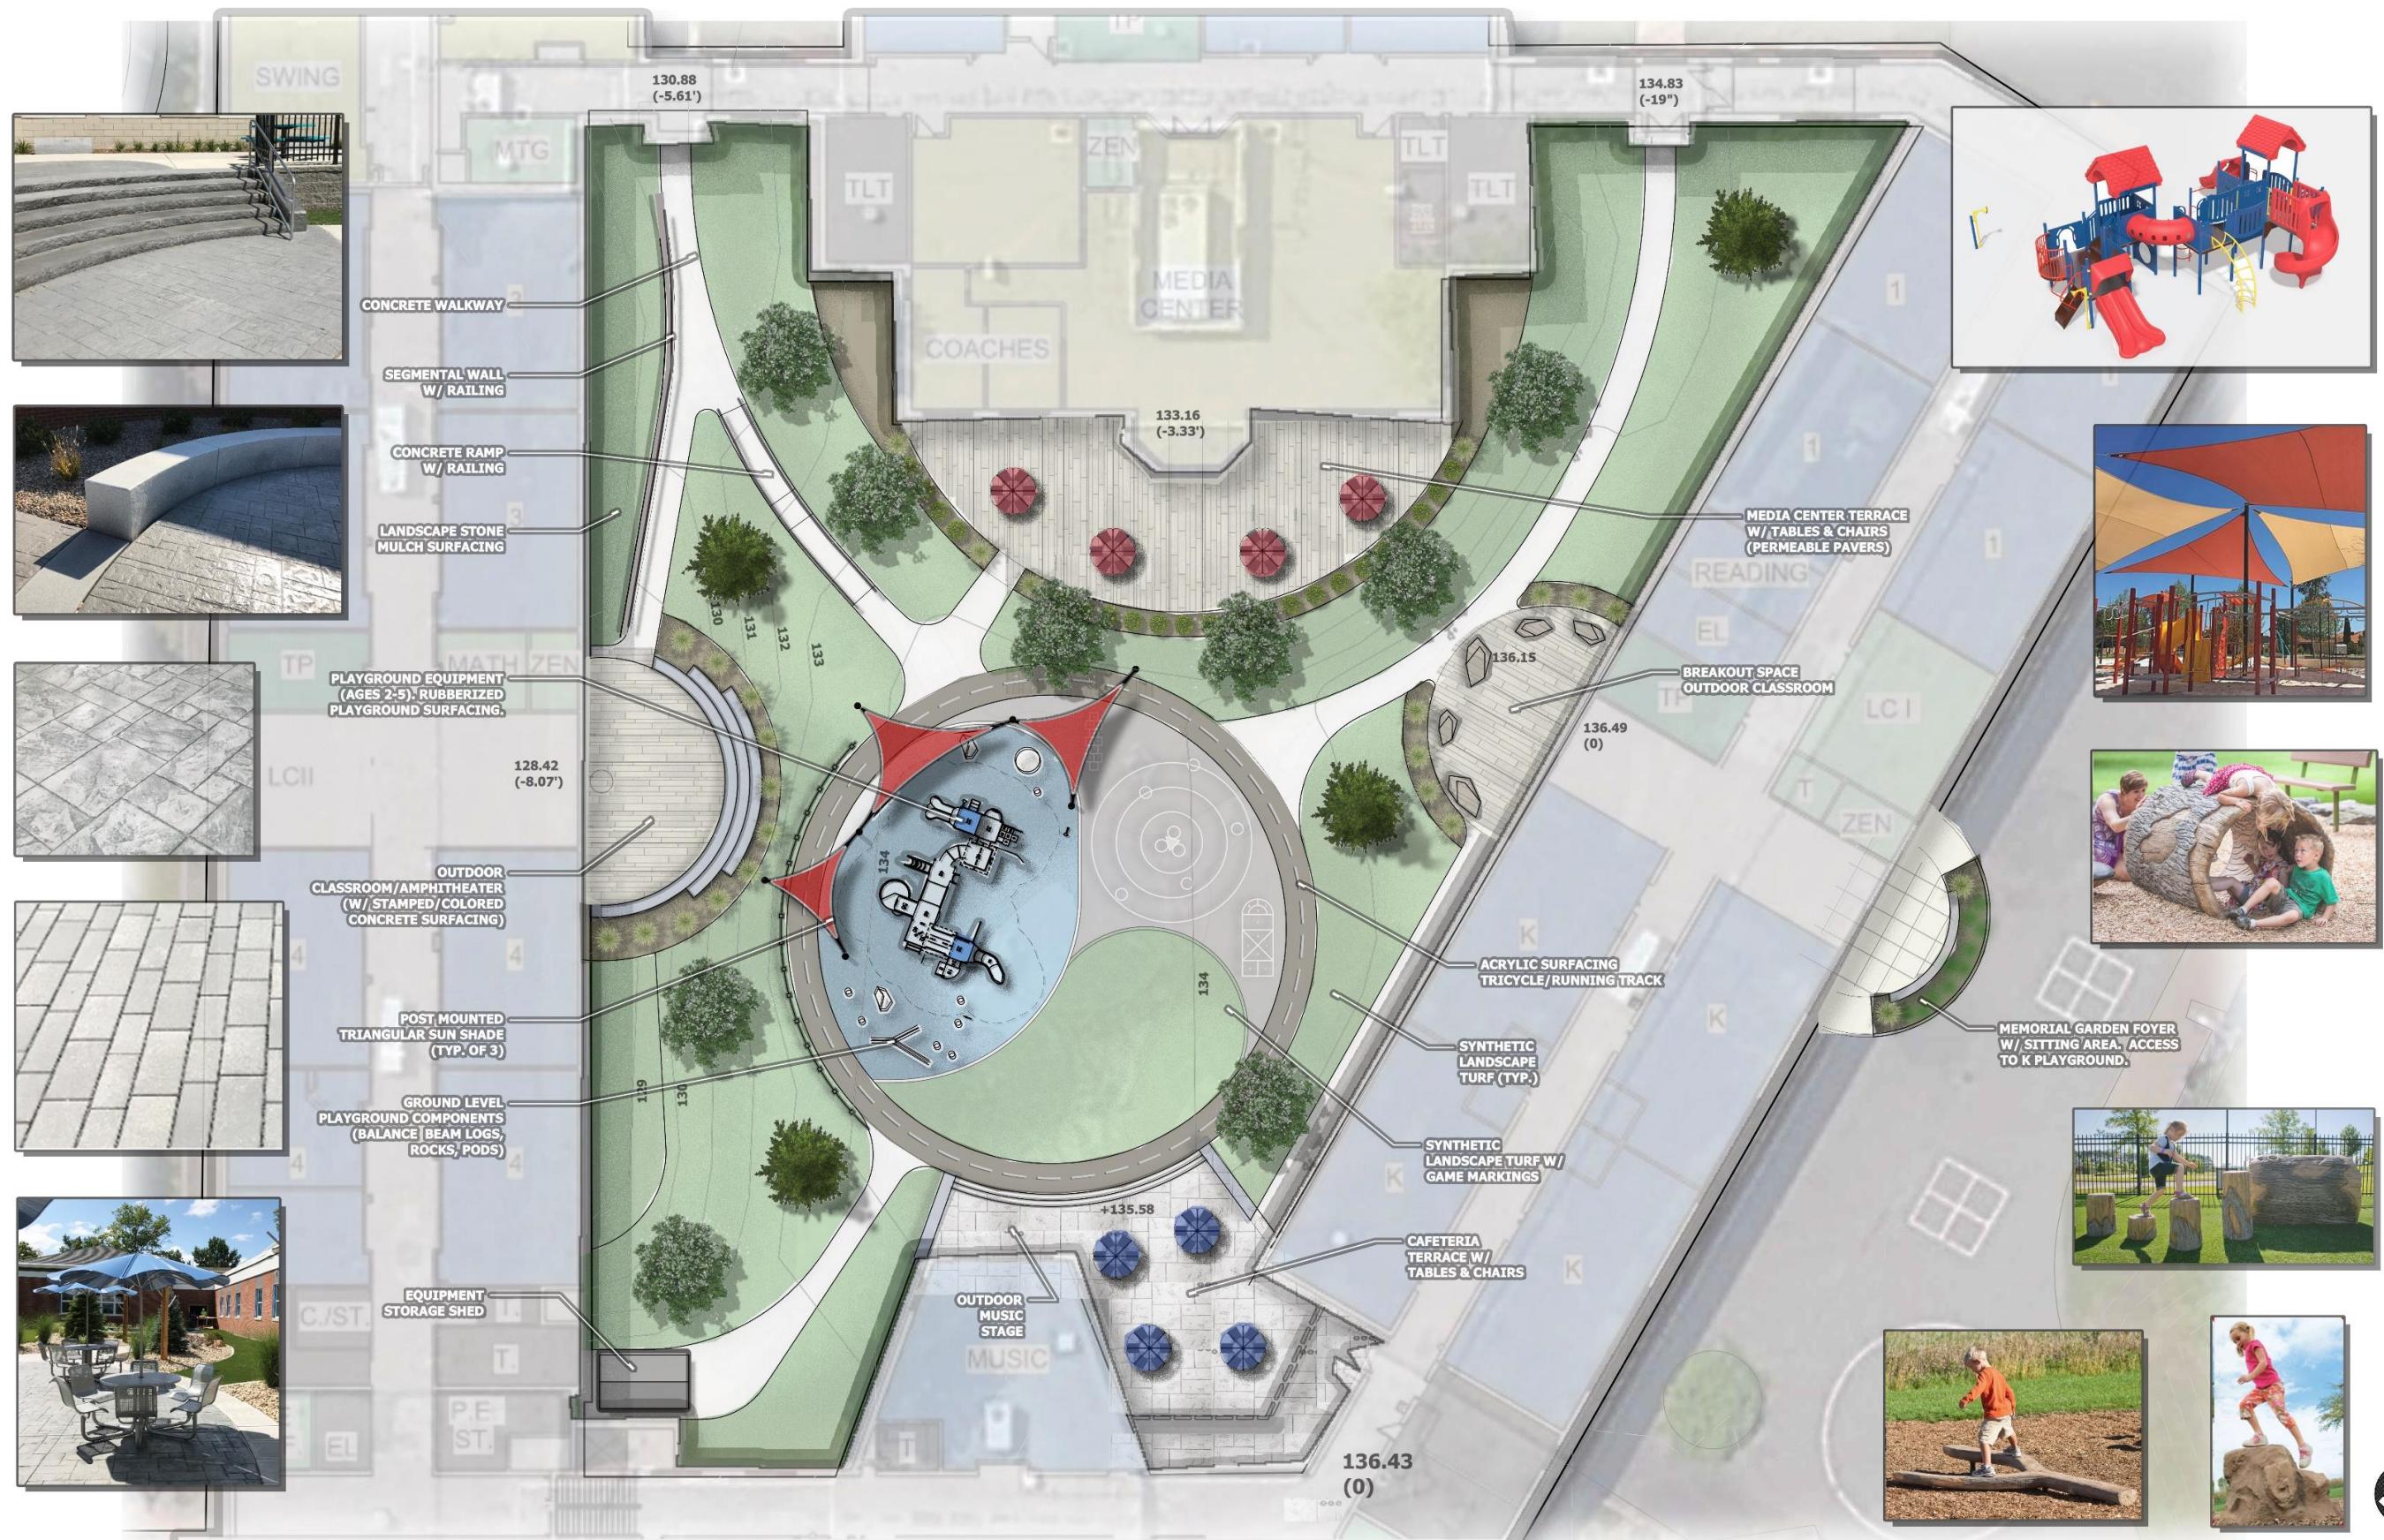

ANNA REYNOLDS ELEMENTARY

PROPOSED COURTYARD MATERIALS

KAESTLE BOOS
associates, inc

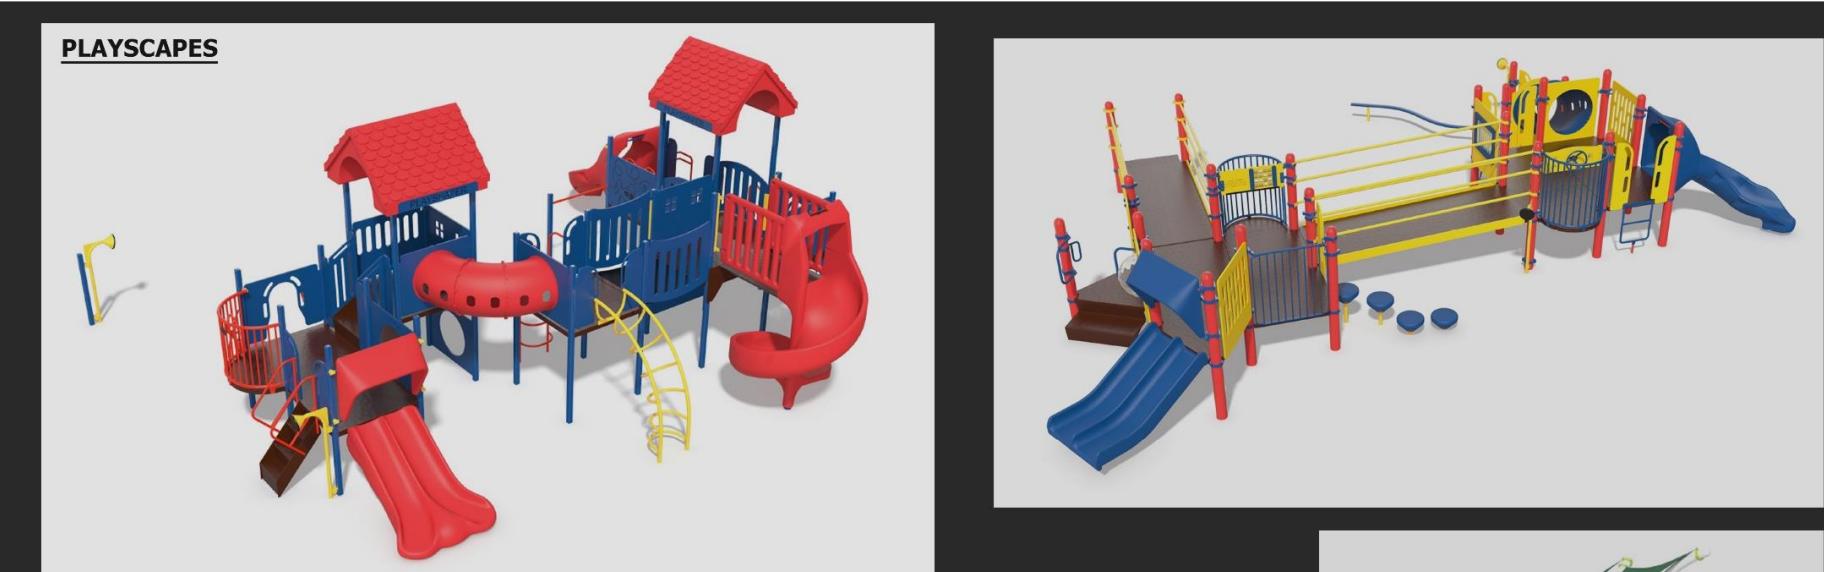

PAVEMENT & SITE FEATURES



ANNA REYNOLDS ELEMENTARY

PROPOSED COURTYARD PERSPECTIVES

KAESTLE BOOS
associates, inc

SOUTH



NORTH



WEST



OUTDOOR CLASSROOM/AMPITHEATER




MAIN ENTRANCE VIEW



ANNA REYNOLDS ELEMENTARY

PROGRAMMING DIAGRAM

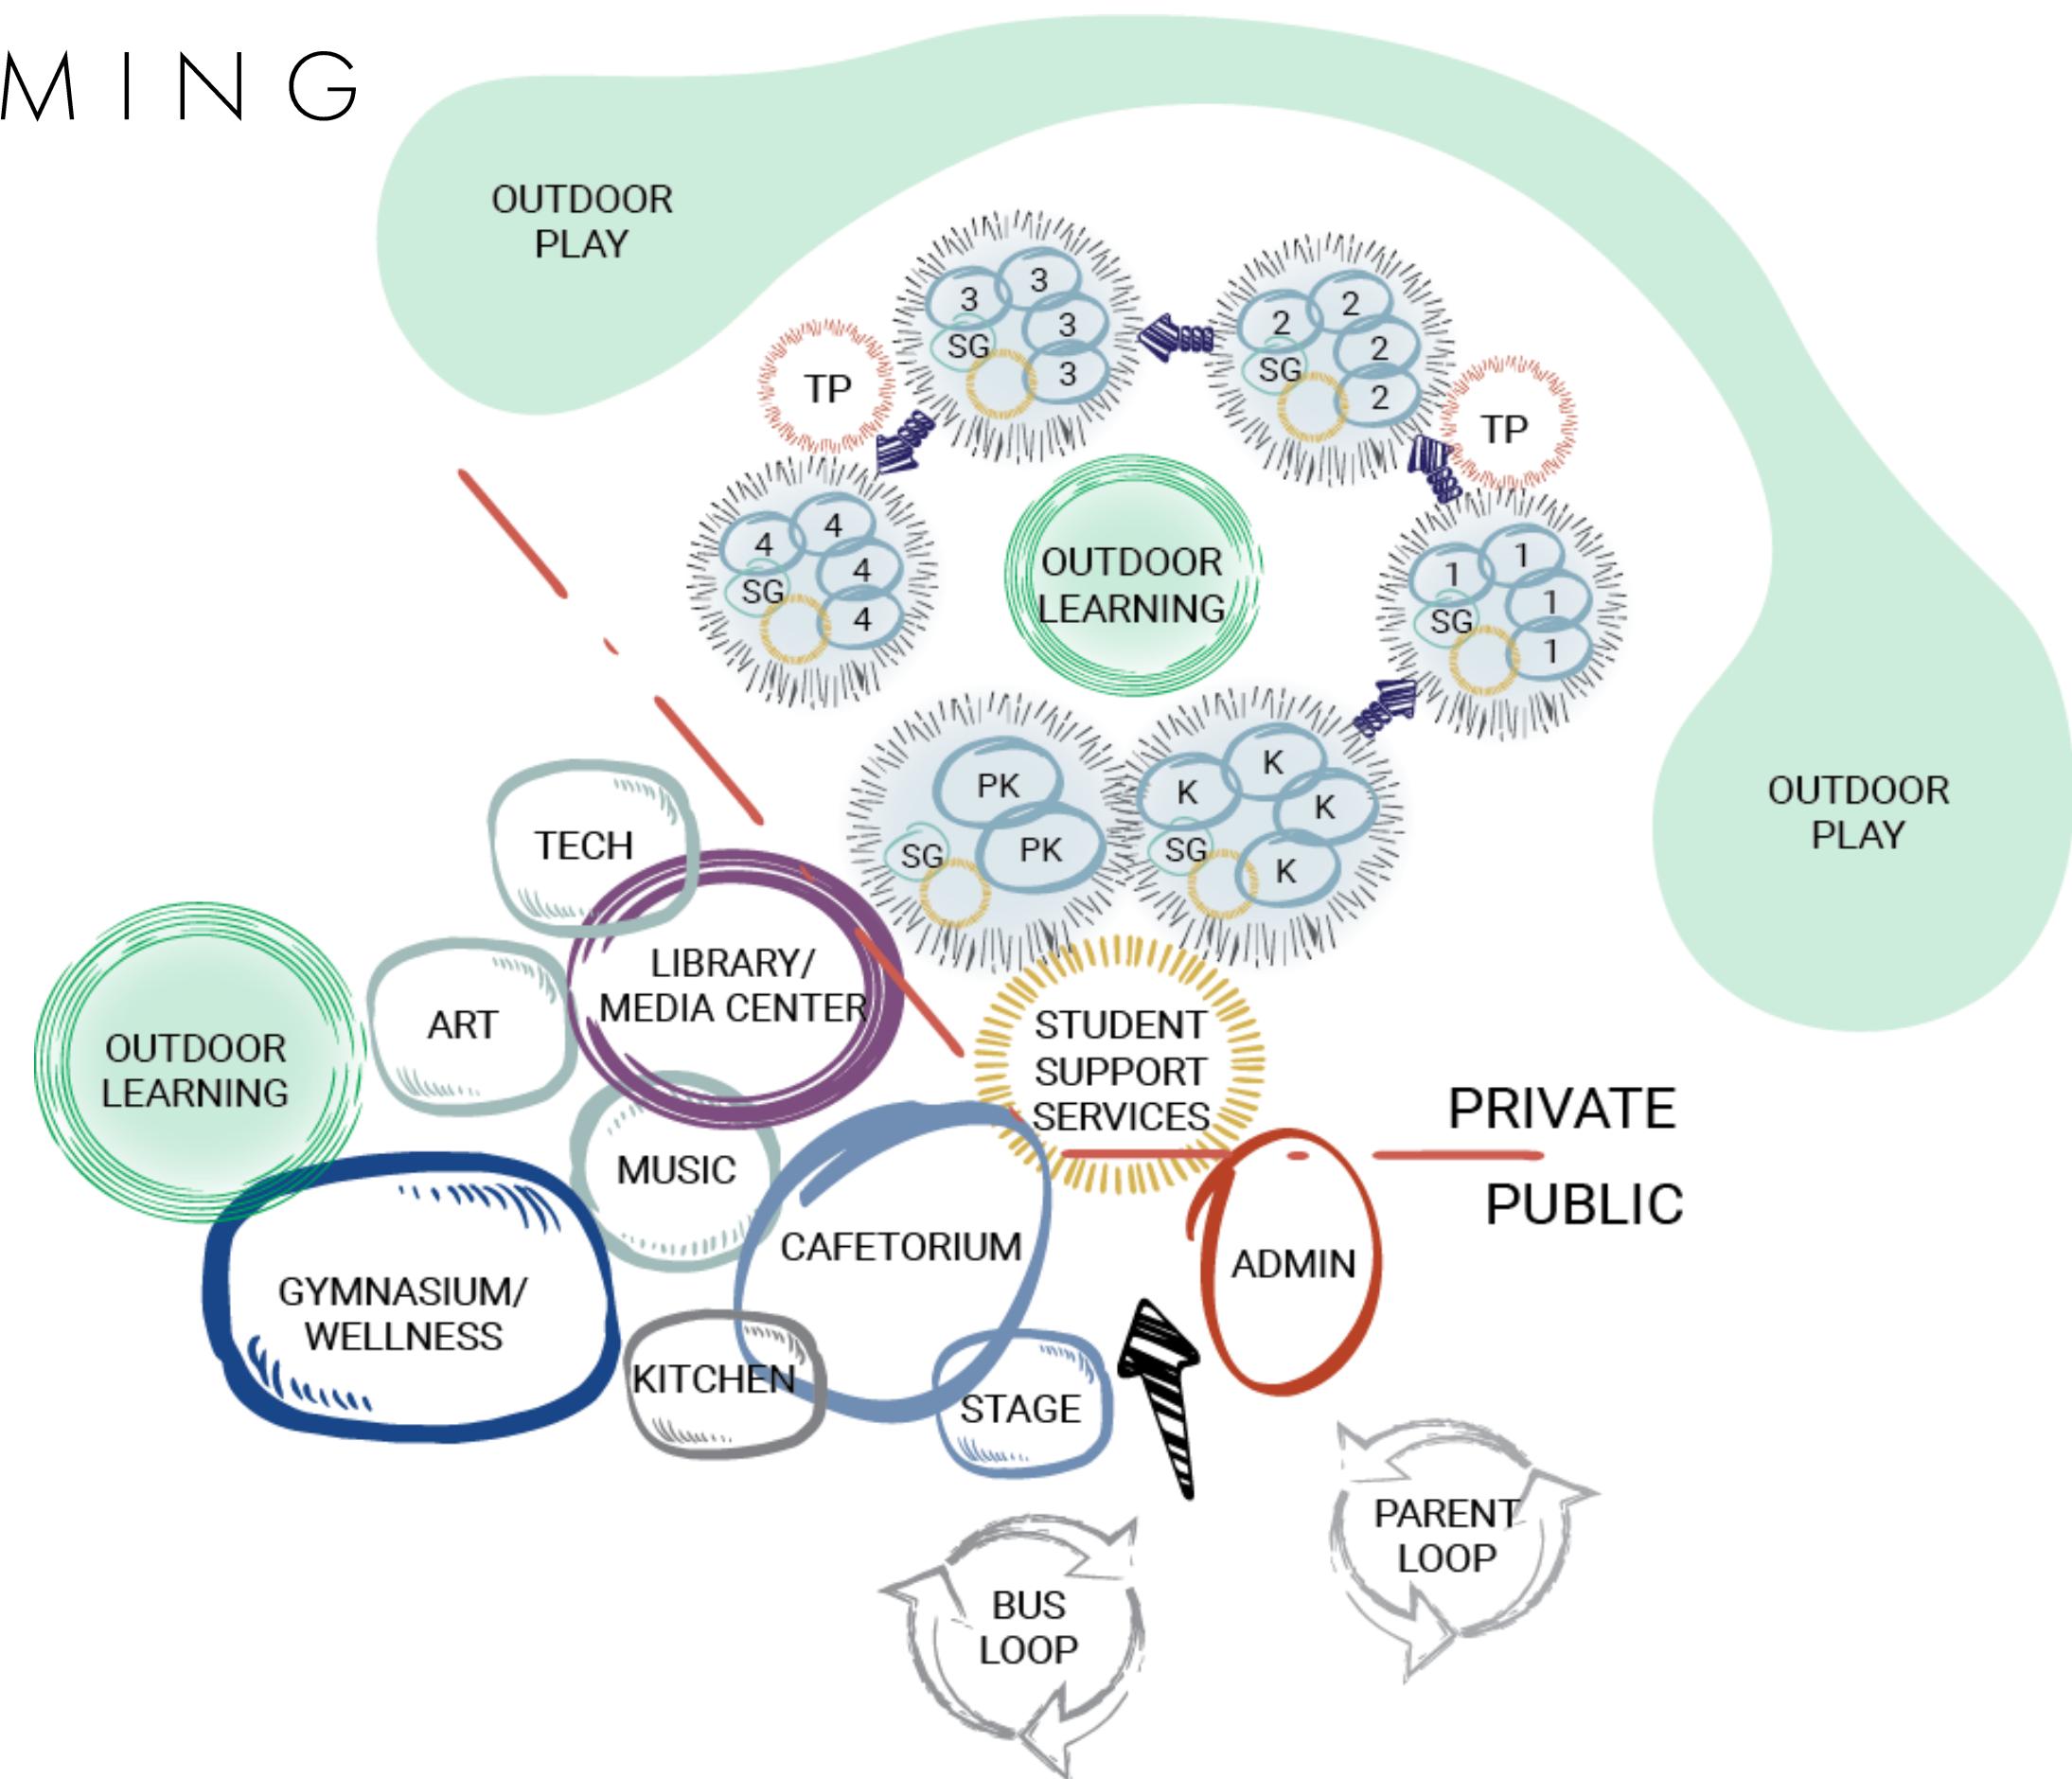

ANNA REYNOLDS ELEMENTARY

PROPOSED FLOOR PLAN

KÆSTLE BOOS associates, inc.

COLOR LEGEND

- ADMINISTRATION
- BUILDING SUPPORT
- CIRCULATION
- CLASSROOM
- CORE SPACES
- MEDIA CENTER
- SPECIALTY PROGRAMS
- STUDENT SERVICES
- TEACHER PLANNING




ANNA REYNOLDS ELEMENTARY

EXTERIOR ELEVATION STUDY

KAESTLE BOOS
associates, inc

REFERENCE PROJECT IMAGES

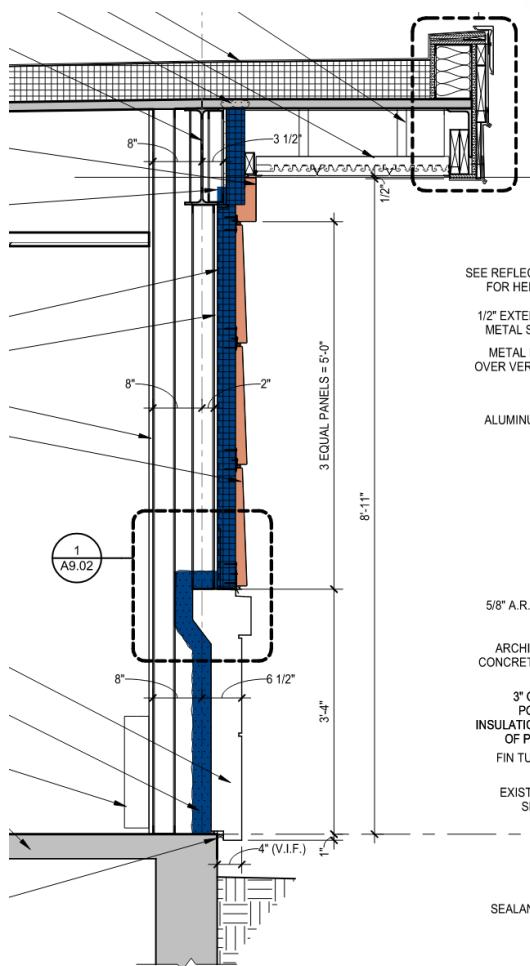


B E F O R E



A F T E R

ANNA REYNOLDS IMAGES

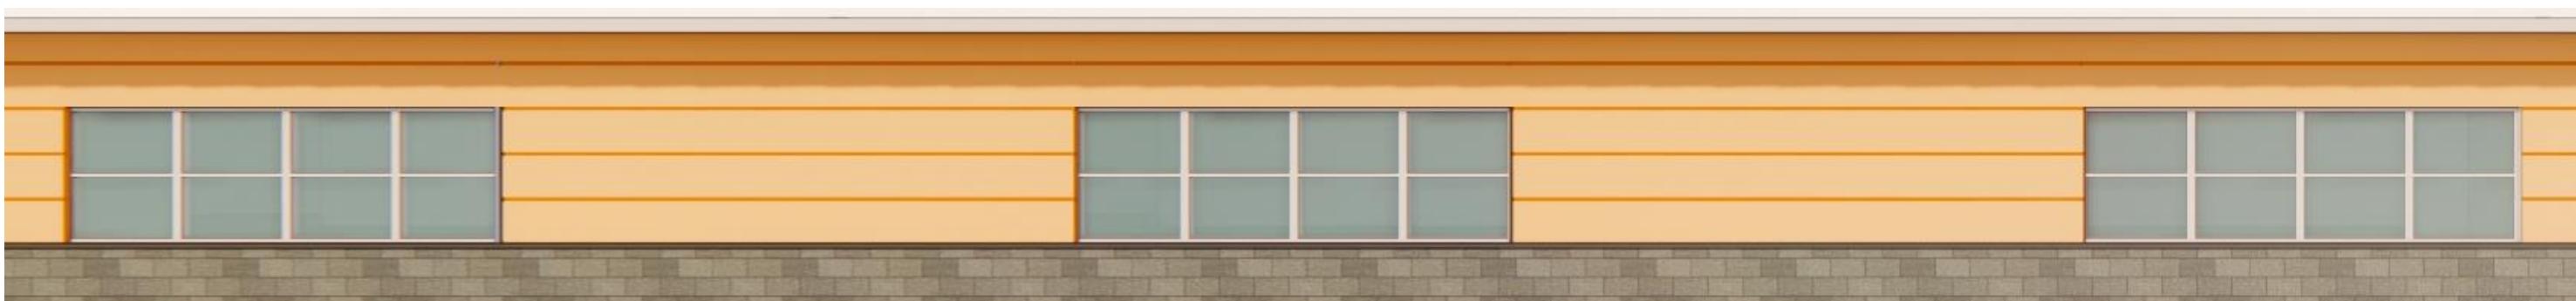

ANNA REYNOLDS ELEMENTARY