


P:\2015\15341 Newington Town Hall\106\0-Current\15341 DE.dwg, 10/31/2018 1:26:17 PM, 1:1

C:\Users\kbaron\Documents\NMC_VE...AL_kbar...s.com.rvt

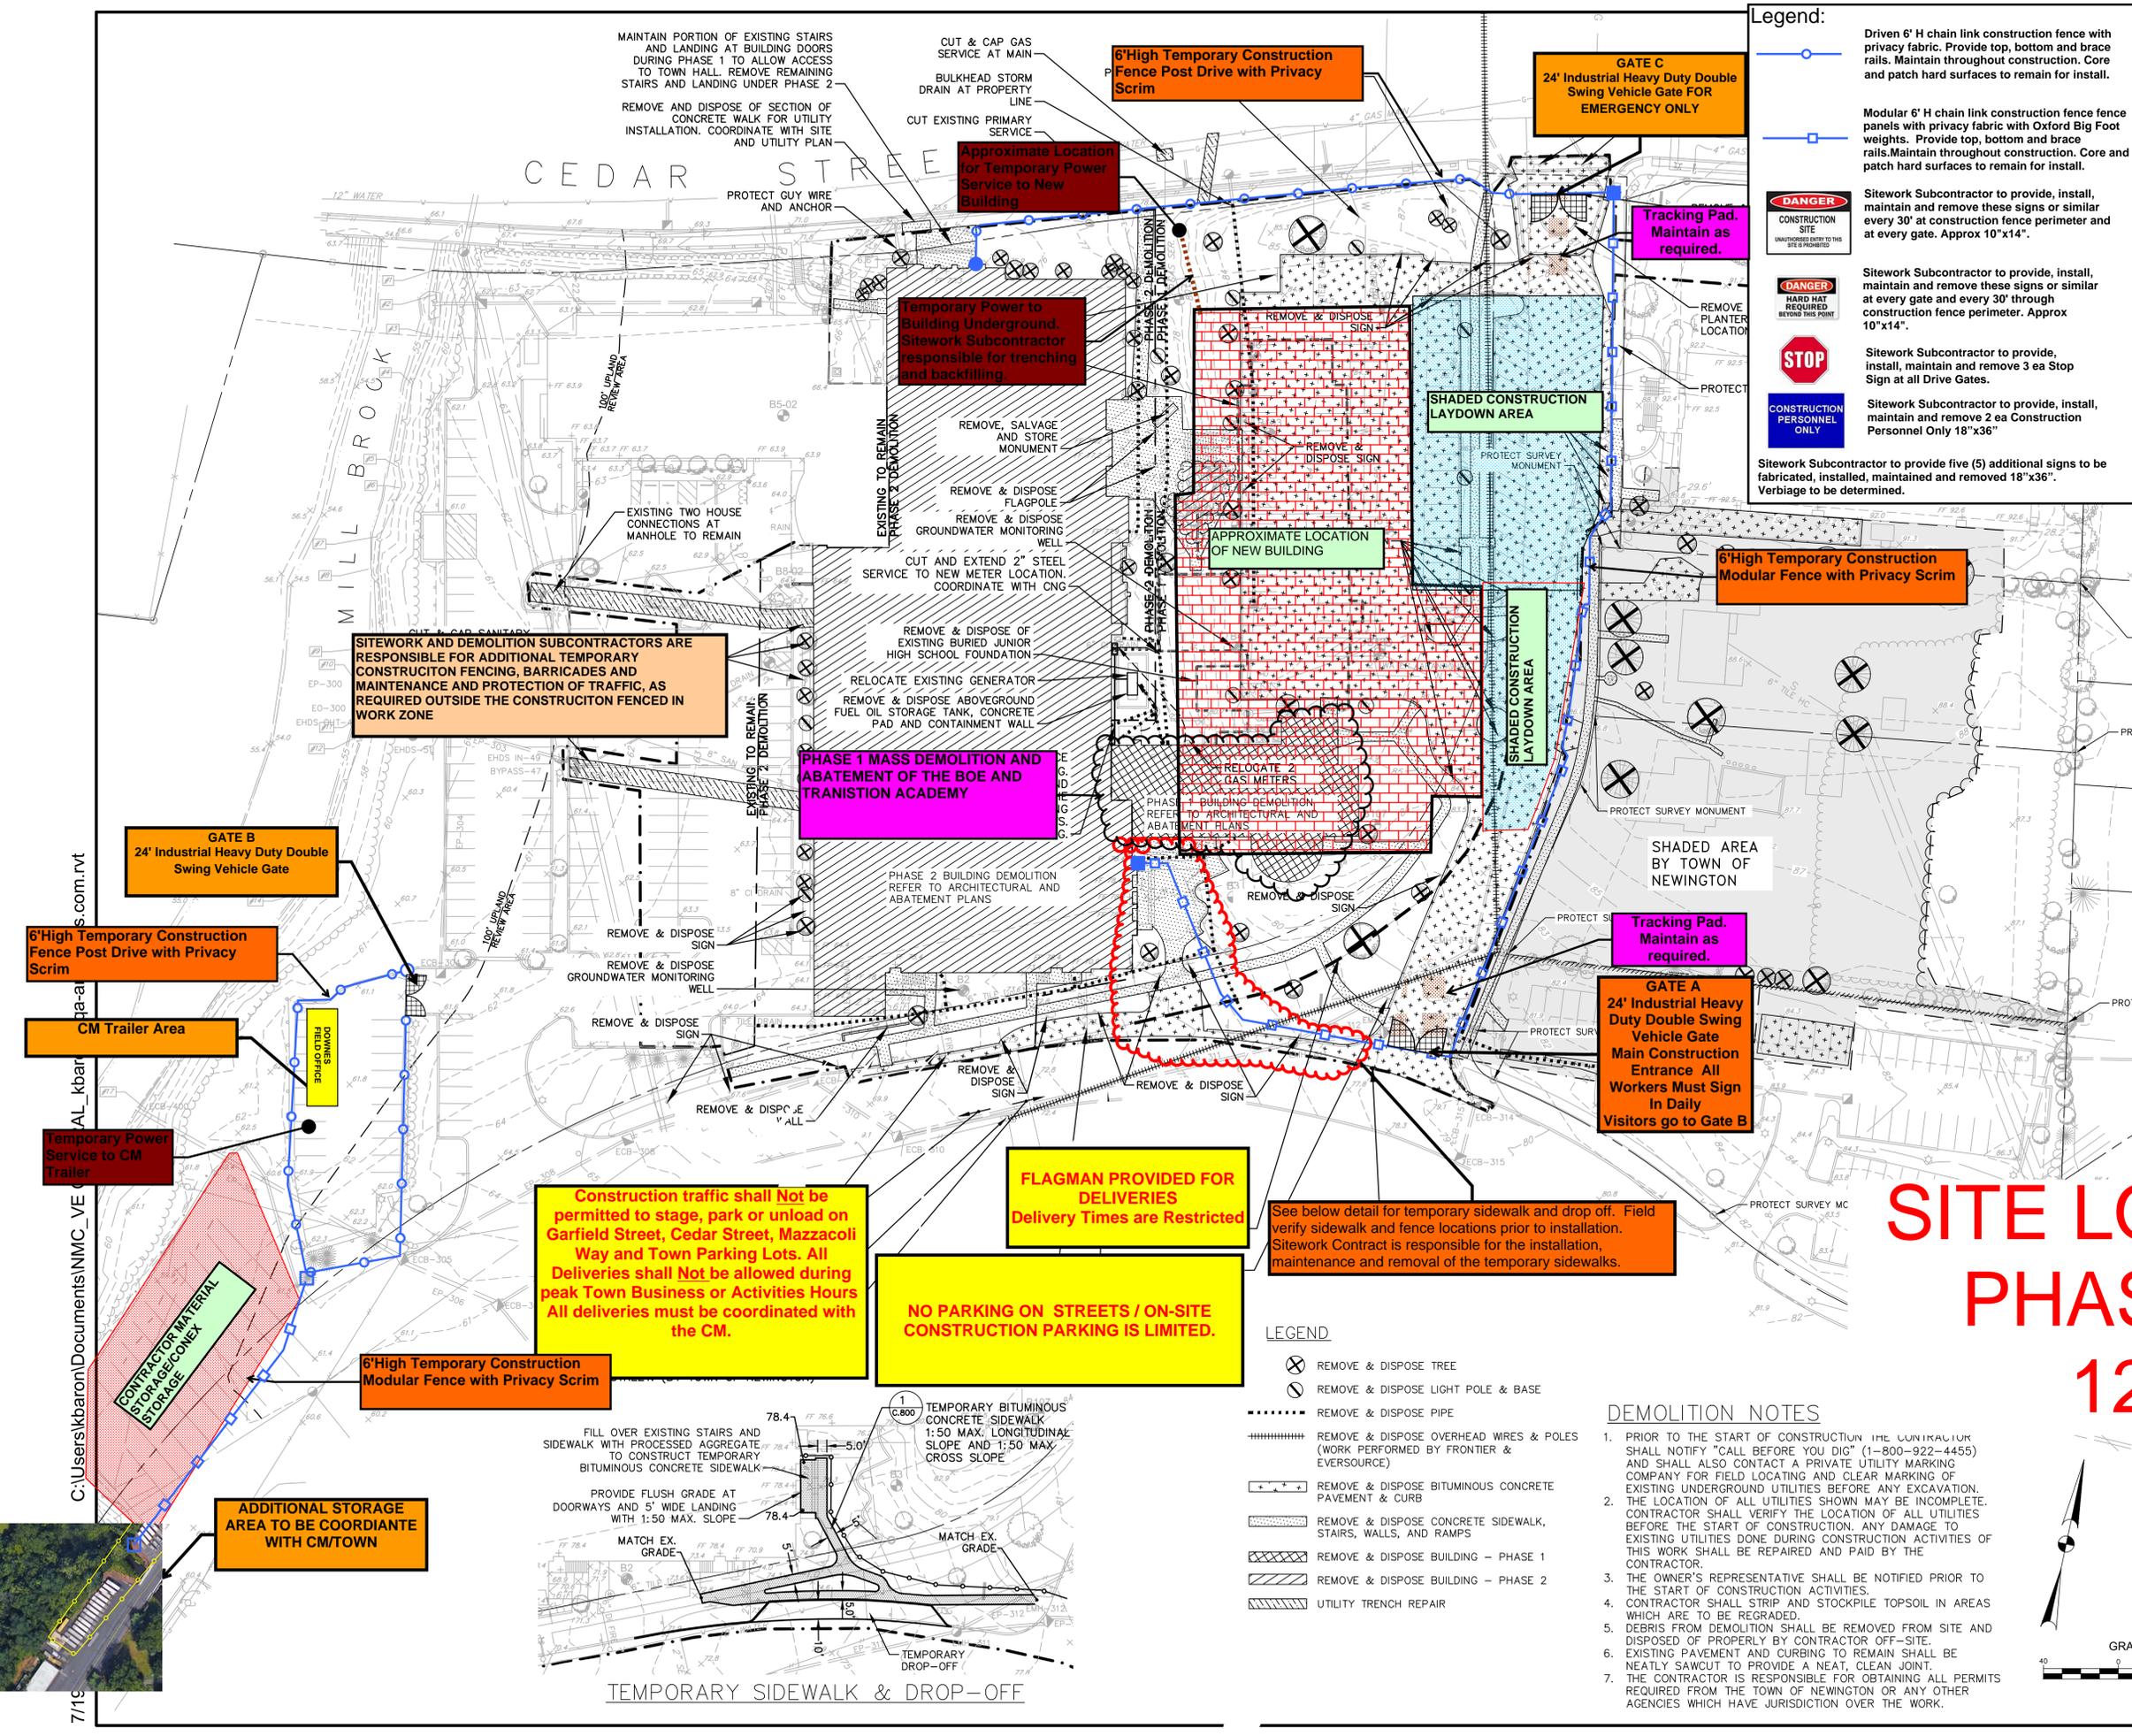

Legend:

- Driven 6' H chain link construction fence with privacy fabric. Provide top, bottom and brace rails. Maintain throughout construction. Core and patch hard surfaces to remain for install.
- Modular 6' H chain link construction fence panels with privacy fabric with Oxford Big Foot weights. Provide top, bottom and brace rails. Maintain throughout construction. Core and patch hard surfaces to remain for install.
- DANGER CONSTRUCTION SITE** (UNAUTHORIZED ENTRY TO THIS SITE IS PROHIBITED)
- DANGER HARD HAT REQUIRED BEYOND THIS POINT**
- STOP**
- CONSTRUCTION PERSONNEL ONLY**

Sitework Subcontractor to provide, install, maintain and remove these signs or similar every 30' at construction fence perimeter and at every gate. Approx 10"x14".

Sitework Subcontractor to provide, install, maintain and remove these signs or similar at every gate and every 30' through construction fence perimeter. Approx 10"x14".

Sitework Subcontractor to provide, install, maintain and remove 3 ea Stop Sign at all Drive Gates.

Sitework Subcontractor to provide, install, maintain and remove 2 ea Construction Personnel Only 18"x36"

Sitework Subcontractor to provide five (5) additional signs to be fabricated, installed, maintained and removed 18"x36". Verbiage to be determined.

- General Notes:**
- 1 - There will be NO ON-SITE PARKING.
 - 2 - Confirm location of all gates and fence, w/CM prior to installation. Sitework Subcontractor to provide, maintain and remove anti-tracking mats at all vehicle gates.
 - 3 - All Deliveries are to be coordinated with the Construction Manager. All deliveries shall be Coordinated and Scheduled Accordingly with CM and the Town.
 - 4 - No Stockpiles are allowed on-site.
 - 5 - All material storage must be coordinated and approved by the Construction Manager.
 - 6 - The Sitework Subcontractor is responsible to provide, coordinate, maintain and remove and provide stable/level base for all rigging/crane pads and/or pump locations.
 - 7 - The Sitework Subcontractor is responsible to maintain access points for forklifts and/or deliveries to building, toilets, dumpsters, etc....
 - 8 - The Sitework Subcontractor is responsible to provide, maintain and remove stone walkpads at all pedestrian doors and stair towers.
 - 9 - Do not inhibit Town or Public vehicular or pedestrian traffic at anytime. The Town's and parking lots will remain fully operational throughout construction.
 - 10 - The Sitework and/or Demolition Subcontractor shall provide measures to ensure cleanliness of existing parking lots and driveways. Provide street sweeping and dust control throughout construction.
 - 11 - Protect all existing items and utilities scheduled to remain.
 - 12 - Provide and maintain all temp. const. fence, enclosures, barricades etc. required to ensure separation of construction activities from staff and public regardless of detail.
 - 13 - The Sitework and/or Demolition Subcontractor is responsible to make sure all egress pathways from the existing building must have an acceptable stable surface for pedestrian safety.
 - 14 - The Sitework and Landscape Subcontractor is responsible to restore all areas disturbed by construction activity regardless of detail at project conclusion.
 - 15 - This site logistics plan should not be considered all inclusive and does not relieve the Subcontractors from complying with the Contract Documents. Refer to Division 01 General Requirements, Scopes of Work and other Specifications for additional related work required.
 - 16 - The Sitework Subcontractor is responsible to provide and maintain compacted gravel base access throughout the site for all trade subcontractors and a gravel base work area around the perimeter of the building to be free of storage and accessible at all times.
 - 17 - Sitework Subcontractor to coordinate binder paving if required with temporary line striping, resetting of structures, etc.... and transitions for the parking lot in Phase 1 and remobilize accordingly to complete all asphalt paving requirements.

GATE B
24' Industrial Heavy Duty Double Swing Vehicle Gate

6' High Temporary Construction Fence Post Drive with Privacy Scrim

CM Trailer Area

Temporary Power Service to CM Trailer

SITWORK AND DEMOLITION SUBCONTRACTORS ARE RESPONSIBLE FOR ADDITIONAL TEMPORARY CONSTRUCTION FENCING, BARRICADES AND MAINTENANCE AND PROTECTION OF TRAFFIC, AS REQUIRED OUTSIDE THE CONSTRUCTION FENCED IN WORK ZONE

PHASE 1 MASS DEMOLITION AND ABATEMENT OF THE BOE AND TRANISTION ACADEMY

FLAGMAN PROVIDED FOR DELIVERIES
Delivery Times are Restricted

NO PARKING ON STREETS / ON-SITE CONSTRUCTION PARKING IS LIMITED.

Construction traffic shall Not be permitted to stage, park or unload on Garfield Street, Cedar Street, Mazzacoli Way and Town Parking Lots. All Deliveries shall Not be allowed during peak Town Business or Activities Hours All deliveries must be coordinated with the CM.

6' High Temporary Construction Modular Fence with Privacy Scrim

ADDITIONAL STORAGE AREA TO BE COORDIANTE WITH CM/TOWN

Tracking Pad. Maintain as required.

GATE A
24' Industrial Heavy Duty Double Swing Vehicle Gate
Main Construction Entrance All Workers Must Sign In Daily
Visitors go to Gate B


See below detail for temporary sidewalk and drop off. Field verify sidewalk and fence locations prior to installation. Sitework Contract is responsible for the installation, maintenance and removal of the temporary sidewalks.

LEGEND


- ⊗ REMOVE & DISPOSE TREE
- ⊙ REMOVE & DISPOSE LIGHT POLE & BASE
- REMOVE & DISPOSE PIPE
- ===== REMOVE & DISPOSE OVERHEAD WIRES & POLES (WORK PERFORMED BY FRONTIER & EVERSOURCE)
- REMOVE & DISPOSE BITUMINOUS CONCRETE PAVEMENT & CURB
- REMOVE & DISPOSE CONCRETE SIDEWALK, STAIRS, WALLS, AND RAMPS
- REMOVE & DISPOSE BUILDING - PHASE 1
- REMOVE & DISPOSE BUILDING - PHASE 2
- UTILITY TRENCH REPAIR

- DEMOLITION NOTES**
1. PRIOR TO THE START OF CONSTRUCTION THE CONTRACTOR SHALL NOTIFY "CALL BEFORE YOU DIG" (1-800-922-4455) AND SHALL ALSO CONTACT A PRIVATE UTILITY MARKING COMPANY FOR FIELD LOCATING AND CLEAR MARKING OF EXISTING UNDERGROUND UTILITIES BEFORE ANY EXCAVATION. THE LOCATION OF ALL UTILITIES SHOWN MAY BE INCOMPLETE. CONTRACTOR SHALL VERIFY THE LOCATION OF ALL UTILITIES BEFORE THE START OF CONSTRUCTION. ANY DAMAGE TO EXISTING UTILITIES DONE DURING CONSTRUCTION ACTIVITIES OF THIS WORK SHALL BE REPAIRED AND PAID BY THE CONTRACTOR.
 2. THE OWNER'S REPRESENTATIVE SHALL BE NOTIFIED PRIOR TO THE START OF CONSTRUCTION ACTIVITIES.
 3. CONTRACTOR SHALL STRIP AND STOCKPILE TOPSOIL IN AREAS WHICH ARE TO BE REGRADED.
 4. DEBRIS FROM DEMOLITION SHALL BE REMOVED FROM SITE AND DISPOSED OF PROPERLY BY CONTRACTOR OFF-SITE.
 5. EXISTING PAVEMENT AND CURBING TO REMAIN SHALL BE NEATLY SAWCUT TO PROVIDE A NEAT, CLEAN JOINT.
 6. THE CONTRACTOR IS RESPONSIBLE FOR OBTAINING ALL PERMITS REQUIRED FROM THE TOWN OF NEWINGTON OR ANY OTHER AGENCIES WHICH HAVE JURISDICTION OVER THE WORK.

SITE LOGISTICS PHASE 1 SL-1, 12-20-18

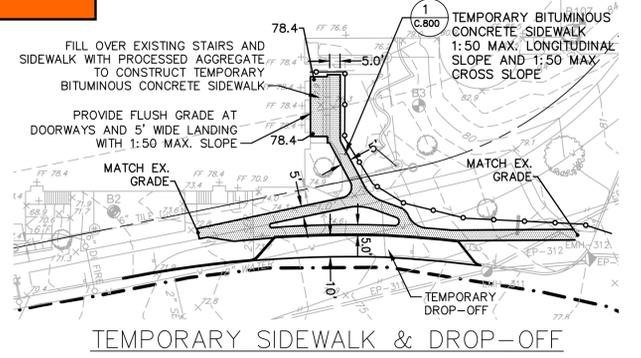

TEMPORARY SIDEWALK & DROP-OFF

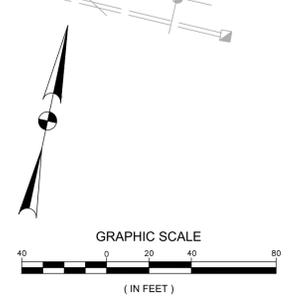

CONSTRUCTION DOCUMENTS
OCTOBER 10, 2018

Demolition Plan

C.200