

# BUILDING CROSS SECTION

## ROOF:

Pitch- \_\_\_\_\_  
 Roofing Material- \_\_\_\_\_  
 Ice Barrier - \_\_\_\_\_  
 Sheathing Thickness - \_\_\_\_\_  
 Truss -  Yes  No  
 If no answer the following  
 Rafter Size- \_\_\_\_\_  
 Rafter Spacing- \_\_\_\_\_  
 Rafter Clear Span - \_\_\_\_\_  
 Rafter Species - \_\_\_\_\_  
 Ridge Beam Size - \_\_\_\_\_

## Ceiling:

Ceiling Joist Size - \_\_\_\_\_  
 Ceiling Joist Spacing - \_\_\_\_\_  
 Ceiling Joist Species - \_\_\_\_\_  
 Insulation Type - \_\_\_\_\_  
 Insulation R Value - \_\_\_\_\_  
 Roof Ventilation - \_\_\_\_\_

## WALLS:


Siding - \_\_\_\_\_  
 Sheathing Thickness - \_\_\_\_\_  
 Insulation R Value - \_\_\_\_\_  
 Insulation Type - \_\_\_\_\_  
 Stud Size - \_\_\_\_\_  
 Stud Spacing - \_\_\_\_\_  
 Header Size - \_\_\_\_\_  
 Ceiling Height - \_\_\_\_\_

## FLOOR:

Sub-floor - \_\_\_\_\_  
 Floor Joist Size - \_\_\_\_\_  
 Floor Joist Spacing - \_\_\_\_\_  
 Floor Joist Clear Span- \_\_\_\_\_  
 Floor Joist Species - \_\_\_\_\_  
 Beam Type & Size - \_\_\_\_\_  
 Distance from Grade - \_\_\_\_\_  
 Sill Plate size - \_\_\_\_\_

## Foundation:

Wall Thickness - \_\_\_\_\_  
 Footing Width - \_\_\_\_\_  
 Footing Thickness - \_\_\_\_\_  
 Base Thickness - \_\_\_\_\_  
 Damp proofing or  
 Water Proofing - \_\_\_\_\_  
 Footing Depth  
 (Below grade) - \_\_\_\_\_  
 Drainage - \_\_\_\_\_

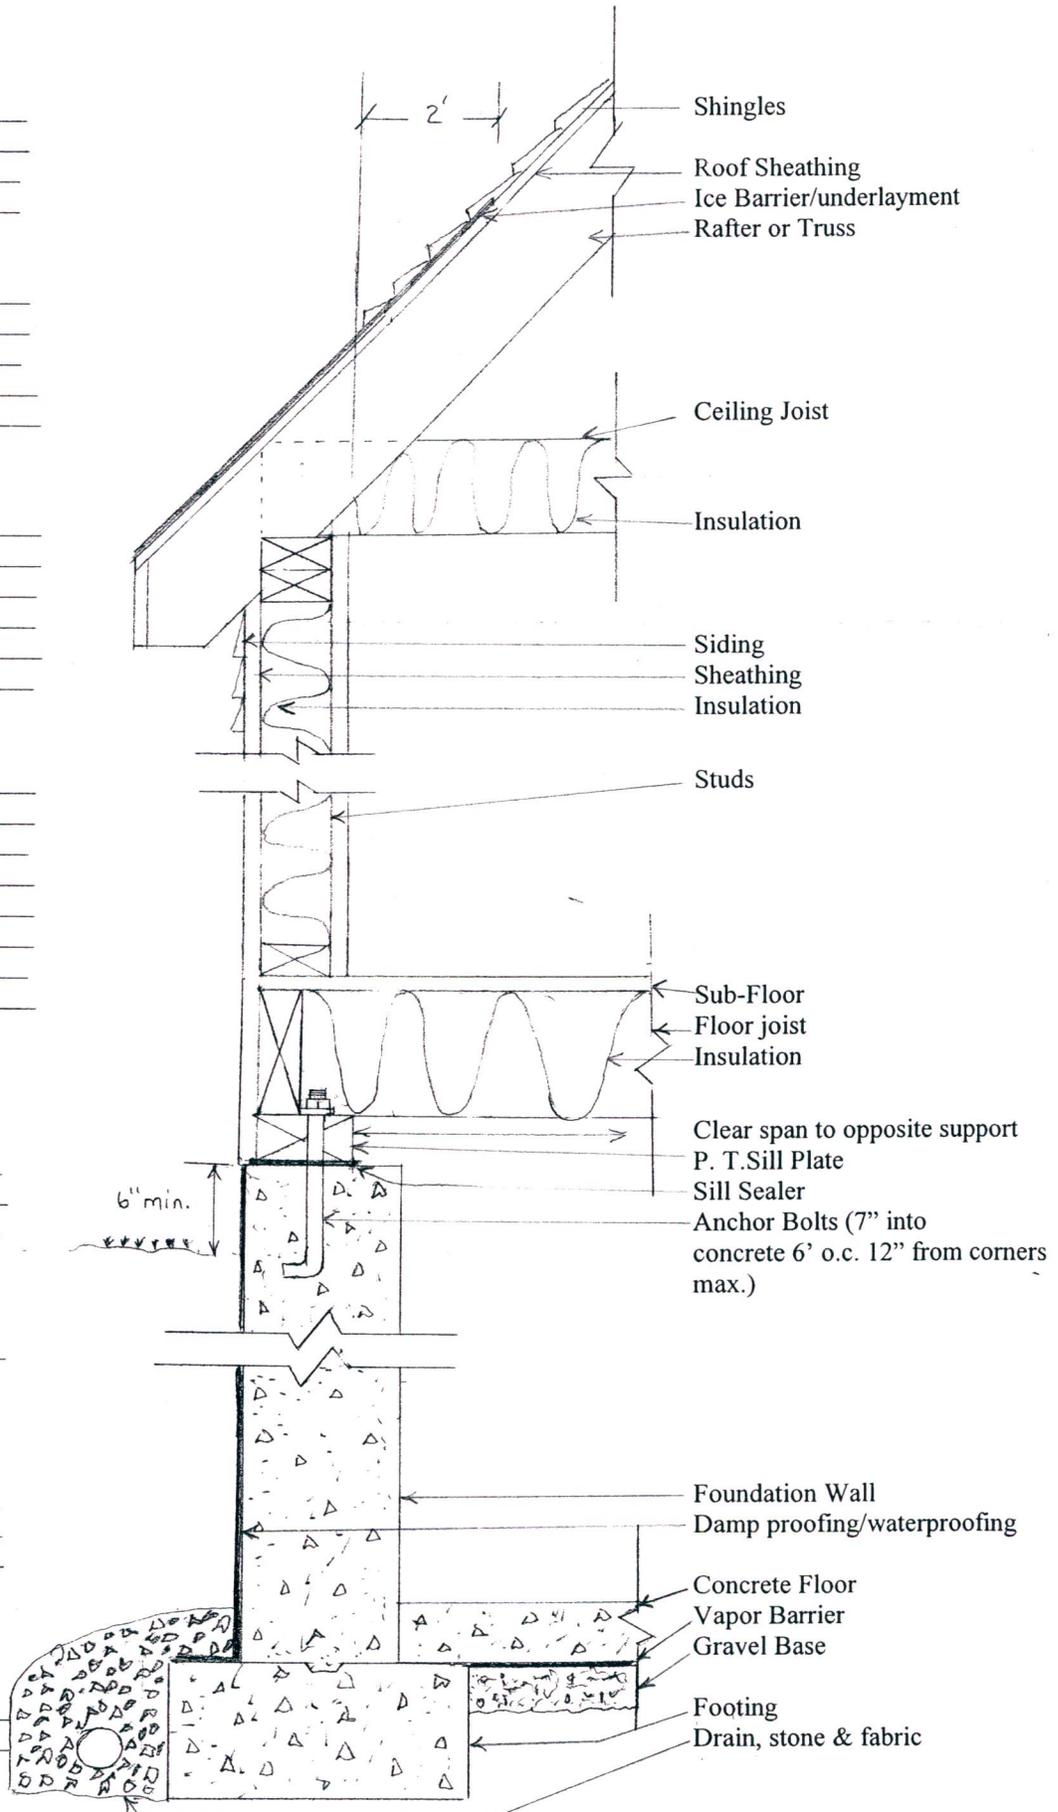

TOWN OF NEWINGTON BUILDING DEPT.

R.S. 5/1/12