

ADA UPGRADES

- ① TOILET ROOM UPGRADES (SINK/STALL/URNAL/ACCESSORIES)
- ② DRINKING FOUNTAINS (50% ACCESSIBLE)
- ③ NEW ACCESSIBLE DOOR POCKETS/HARDWARE
- ④ NEW ACCESSIBLE RAMPS/ COURTYARD
- ⑤ PARTIALLY RENOVATE NONACCESSIBLE COUNTERTOPS/WORKSTATIONS
- ⑥ LIMITED ACCESS ELEVATOR
- ⑦ NEW AREA OF REFUGE


NOTE: SOME ITEMS APPLY TO VARIOUS CODES.

LIFE SAFETY UPGRADES

- ⑧ REPLACE HANDRAILS/GUARDRAILS
- ⑨ FOOD PANTRY RELOCATION
- ⑩ DOORWAY BOLTED SHUT/ EXIT SIGN
- ⑪ UNPROTECTED EXIT ENCLOSURE
- ⑫ CONTINUITY OF EGRESS PATH

GENERAL BUILDING UPGRADES

- ⑬ PROPOSED RELOCATED FOOD PANTRY
- ⑭ GYMNASIUM RENOVATION (NEW CEILING/BLEACHERS/FOLDING PARTITION)
- ⑮ REINFORCE FLOOR IN SECOND LEVEL STORAGE AREA (125 PSF)
 - * ALL NEW MEP SYSTEMS
 - * REPAIR ENVELOPE: ROOF/ WINDOWS/ REPAINTING
 - * FIRE PROTECTION
 - * SIGNAGE
 - * DOOR HARDWARE
 - * FINISHES AS WORK OCCURS

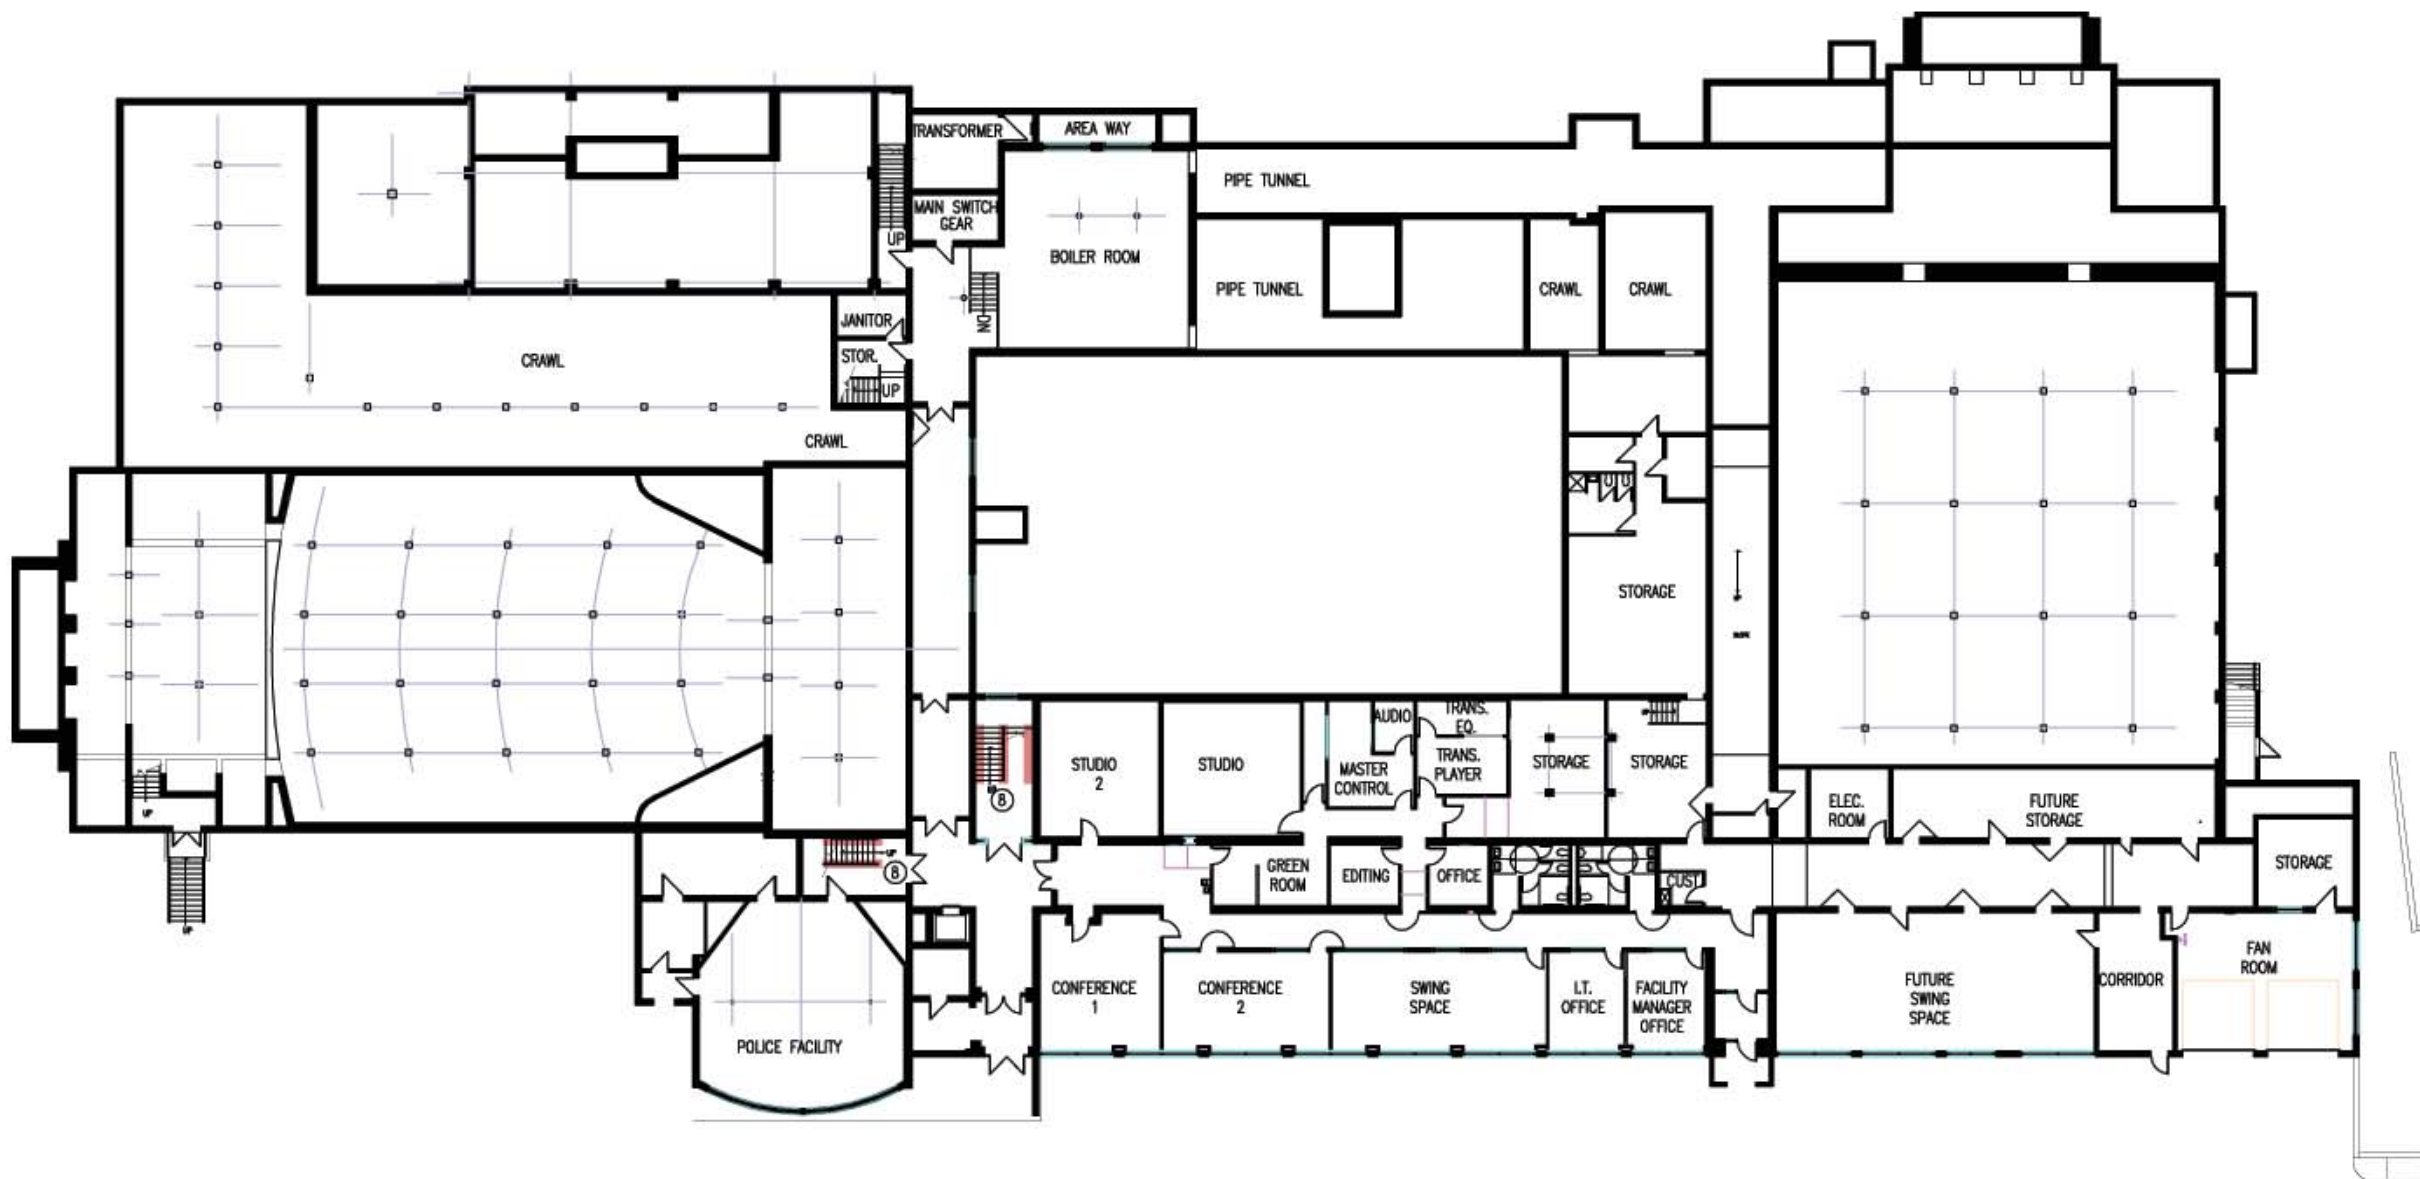

09027

NEWINGTON TOWN HALL RENOVATIONS PROPOSED GROUND LEVEL UPGRADES

SCALE: 1/32" = 1'-0"

NEWINGTON, CT

June 10, 2009

