


STREETSCAPE CONCEPT
MAIN STREET

PREPARED FOR
TOWN OF NEWINGTON


NEWINGTON, CT 06111

131 CEDAR STREET

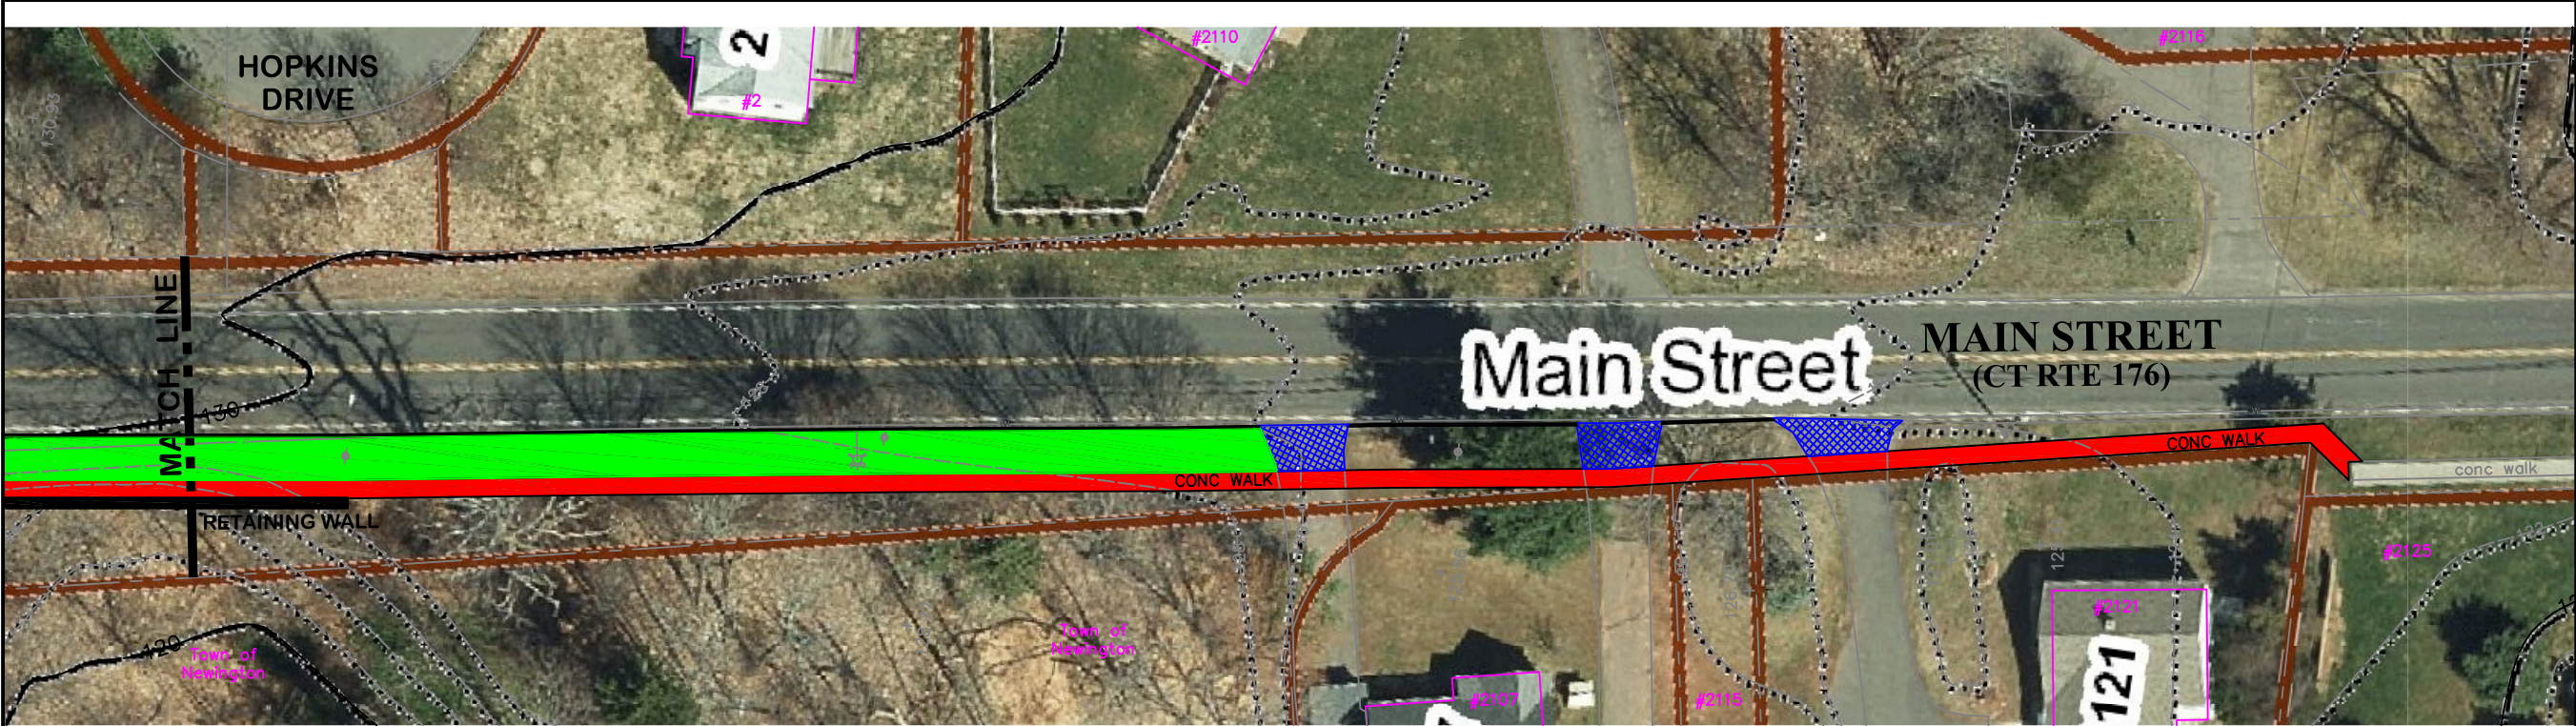

- LEGEND
- CONCRETE SIDEWALK
 - LANDSCAPED AREA
 - BITUMINOUS CURB
 - BITUMINOUS APRON

PROGRESS PRINT
05/21/2020

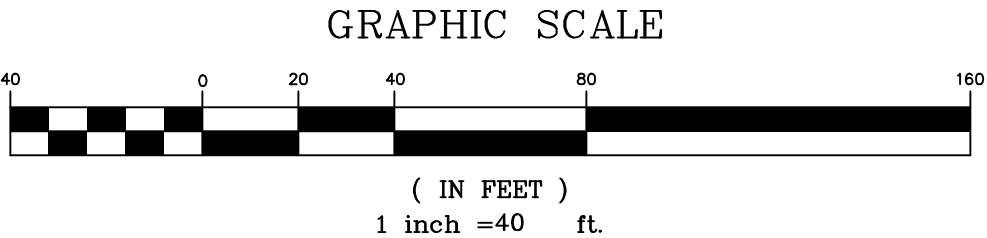

DATUMS:

HORIZONTAL NAD 83

VERTICAL NAVD 88

PROJECT
Main Street Streetscape

DATE
05 / 21 / 2020

DRAWN
JHD

CHECK
GJF

SHEET
1 OF 1

SCALE:
1" = 40'