


P:\2015\15341 Newington Town Hall\106\0-Current\15341 LY.dwg, 1/11/2019 9:20:39 AM, 1:1

7/19/2018 9:01:54 AM C:\Users\kbaron\Documents\NMC_VE CENTRAL_kbaron@qa-architects.com.rvt

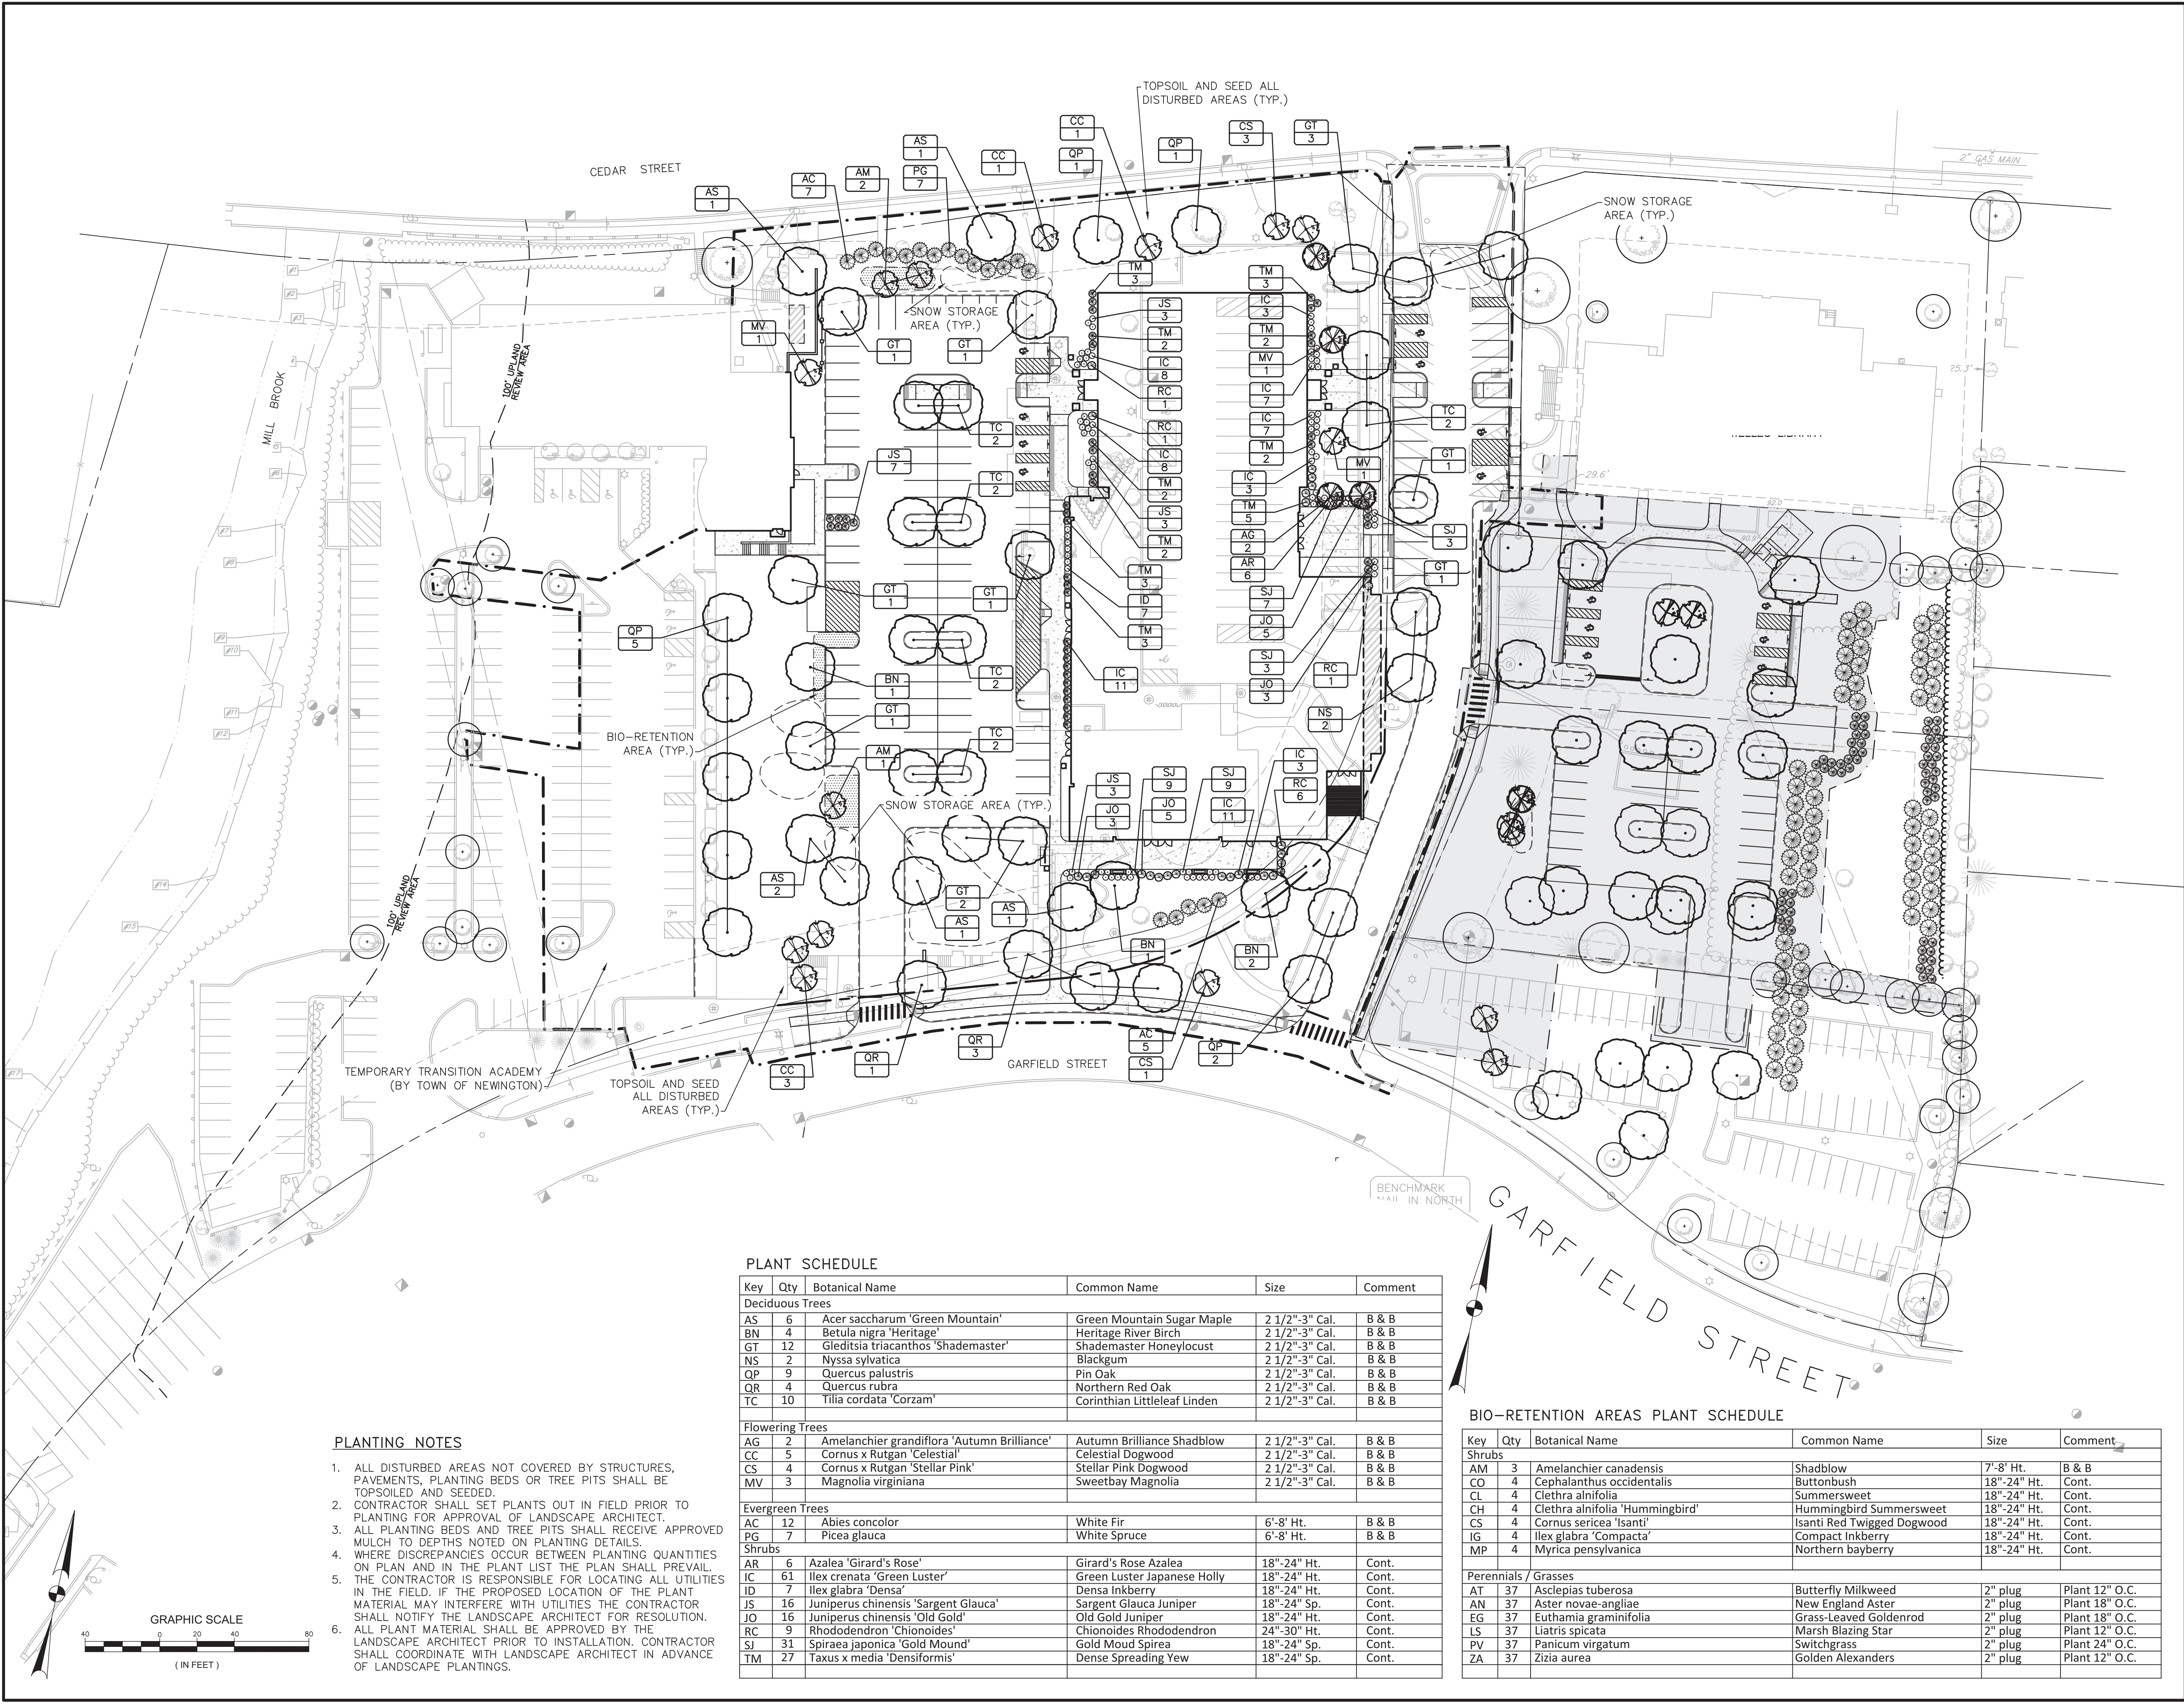

PLANT SCHEDULE

Key	Qty	Botanical Name	Common Name	Size	Comment
Deciduous Trees					
AS	6	Acer saccharum 'Green Mountain'	Green Mountain Sugar Maple	2 1/2"-3" Cal.	B & B
BN	4	Betula nigra 'Heritage'	Heritage River Birch	2 1/2"-3" Cal.	B & B
GT	12	Gleditsia triacanthos 'Shademaster'	Shademaster Honeylocust	2 1/2"-3" Cal.	B & B
NS	2	Nyssa sylvatica	Blackgum	2 1/2"-3" Cal.	B & B
QP	9	Quercus palustris	Pin Oak	2 1/2"-3" Cal.	B & B
QR	4	Quercus rubra	Northern Red Oak	2 1/2"-3" Cal.	B & B
TC	10	Tilia cordata 'Corzam'	Corinthian Littleleaf Linden	2 1/2"-3" Cal.	B & B
Flowering Trees					
AG	2	Amelanchier grandiflora 'Autumn Brilliance'	Autumn Brilliance Shadblow	2 1/2"-3" Cal.	B & B
CC	5	Cornus x Rutgan 'Celestial'	Celestial Dogwood	2 1/2"-3" Cal.	B & B
CS	4	Cornus x Rutgan 'Stellar Pink'	Stellar Pink Dogwood	2 1/2"-3" Cal.	B & B
MV	3	Magnolia virginiana	Sweetbay Magnolia	2 1/2"-3" Cal.	B & B
Evergreen Trees					
AC	12	Abies concolor	White Fir	6'-8" Ht.	B & B
PG	7	Picea glauca	White Spruce	6'-8" Ht.	B & B
Shrubs					
AR	6	Azalea 'Girard's Rose'	Girard's Rose Azalea	18"-24" Ht.	Cont.
IC	61	Ilex crenata 'Green Luster'	Green Luster Japanese Holly	18"-24" Ht.	Cont.
ID	7	Ilex glabra 'Densa'	Densa Inkberry	18"-24" Ht.	Cont.
JS	16	Juniperus chinensis 'Sargent Glauca'	Sargent Glauca Juniper	18"-24" Sp.	Cont.
JO	16	Juniperus chinensis 'Old Gold'	Old Gold Juniper	18"-24" Ht.	Cont.
RC	9	Rhododendron 'Chionoides'	Chionoides Rhododendron	24"-30" Ht.	Cont.
SJ	31	Spiraea japonica 'Gold Mound'	Gold Mound Spiraea	18"-24" Sp.	Cont.
TM	27	Taxus x media 'Densiformis'	Dense Spreading Yew	18"-24" Sp.	Cont.

BIO-RETENTION AREAS PLANT SCHEDULE

Key	Qty	Botanical Name	Common Name	Size	Comment
Shrubs					
AM	3	Amelanchier canadensis	Shadblow	7'-8" Ht.	B & B
CO	4	Cephalanthus occidentalis	Buttonbush	18"-24" Ht.	Cont.
CL	4	Clethra alnifolia	Summersweet	18"-24" Ht.	Cont.
CH	4	Clethra alnifolia 'Hummingbird'	Hummingbird Summersweet	18"-24" Ht.	Cont.
CS	4	Cornus sericea 'Isanti'	Isanti Red Twiggled Dogwood	18"-24" Ht.	Cont.
IG	4	Ilex glabra 'Compacta'	Compact Inkberry	18"-24" Ht.	Cont.
MP	4	Myrica pensylvanica	Northern bayberry	18"-24" Ht.	Cont.
Perennials / Grasses					
AT	37	Asclepias tuberosa	Butterfly Milkweed	2" plug	Plant 12" O.C.
AN	37	Aster novae-angliae	New England Aster	2" plug	Plant 18" O.C.
EG	37	Euthamia graminifolia	Grass-Leaved Goldenrod	2" plug	Plant 18" O.C.
LS	37	Liatris spicata	Marsh Blazing Star	2" plug	Plant 12" O.C.
PV	37	Panicum virgatum	Switchgrass	2" plug	Plant 24" O.C.
ZA	37	Zizia aurea	Golden Alexanders	2" plug	Plant 12" O.C.



NEW CONSTRUCTION OF:
NEWINGTON MUNICIPAL CENTER
NEWINGTON, CT
TRANSITION ACADEMY SPN: 094-0107N
BOARD OF ED OFFICE SPN: 094-0108N
Project #: **1676**

Revisions

Issue Dates:

PERMIT SET
JANUARY 18, 2019

Planting Plan

C.600