

NOT FOR
 CONSTRUCTION
 ISSUED FOR REVIEW
 ONLY

**NEWINGTON
 MUNICIPAL
 CENTER**
 NEWINGTON, CT


Project #: 1676

Revisions
 Issue Dates:

SCHEMATIC DESIGN
 1-15-18

TEMPORARY SITE CONDITIONS

T100

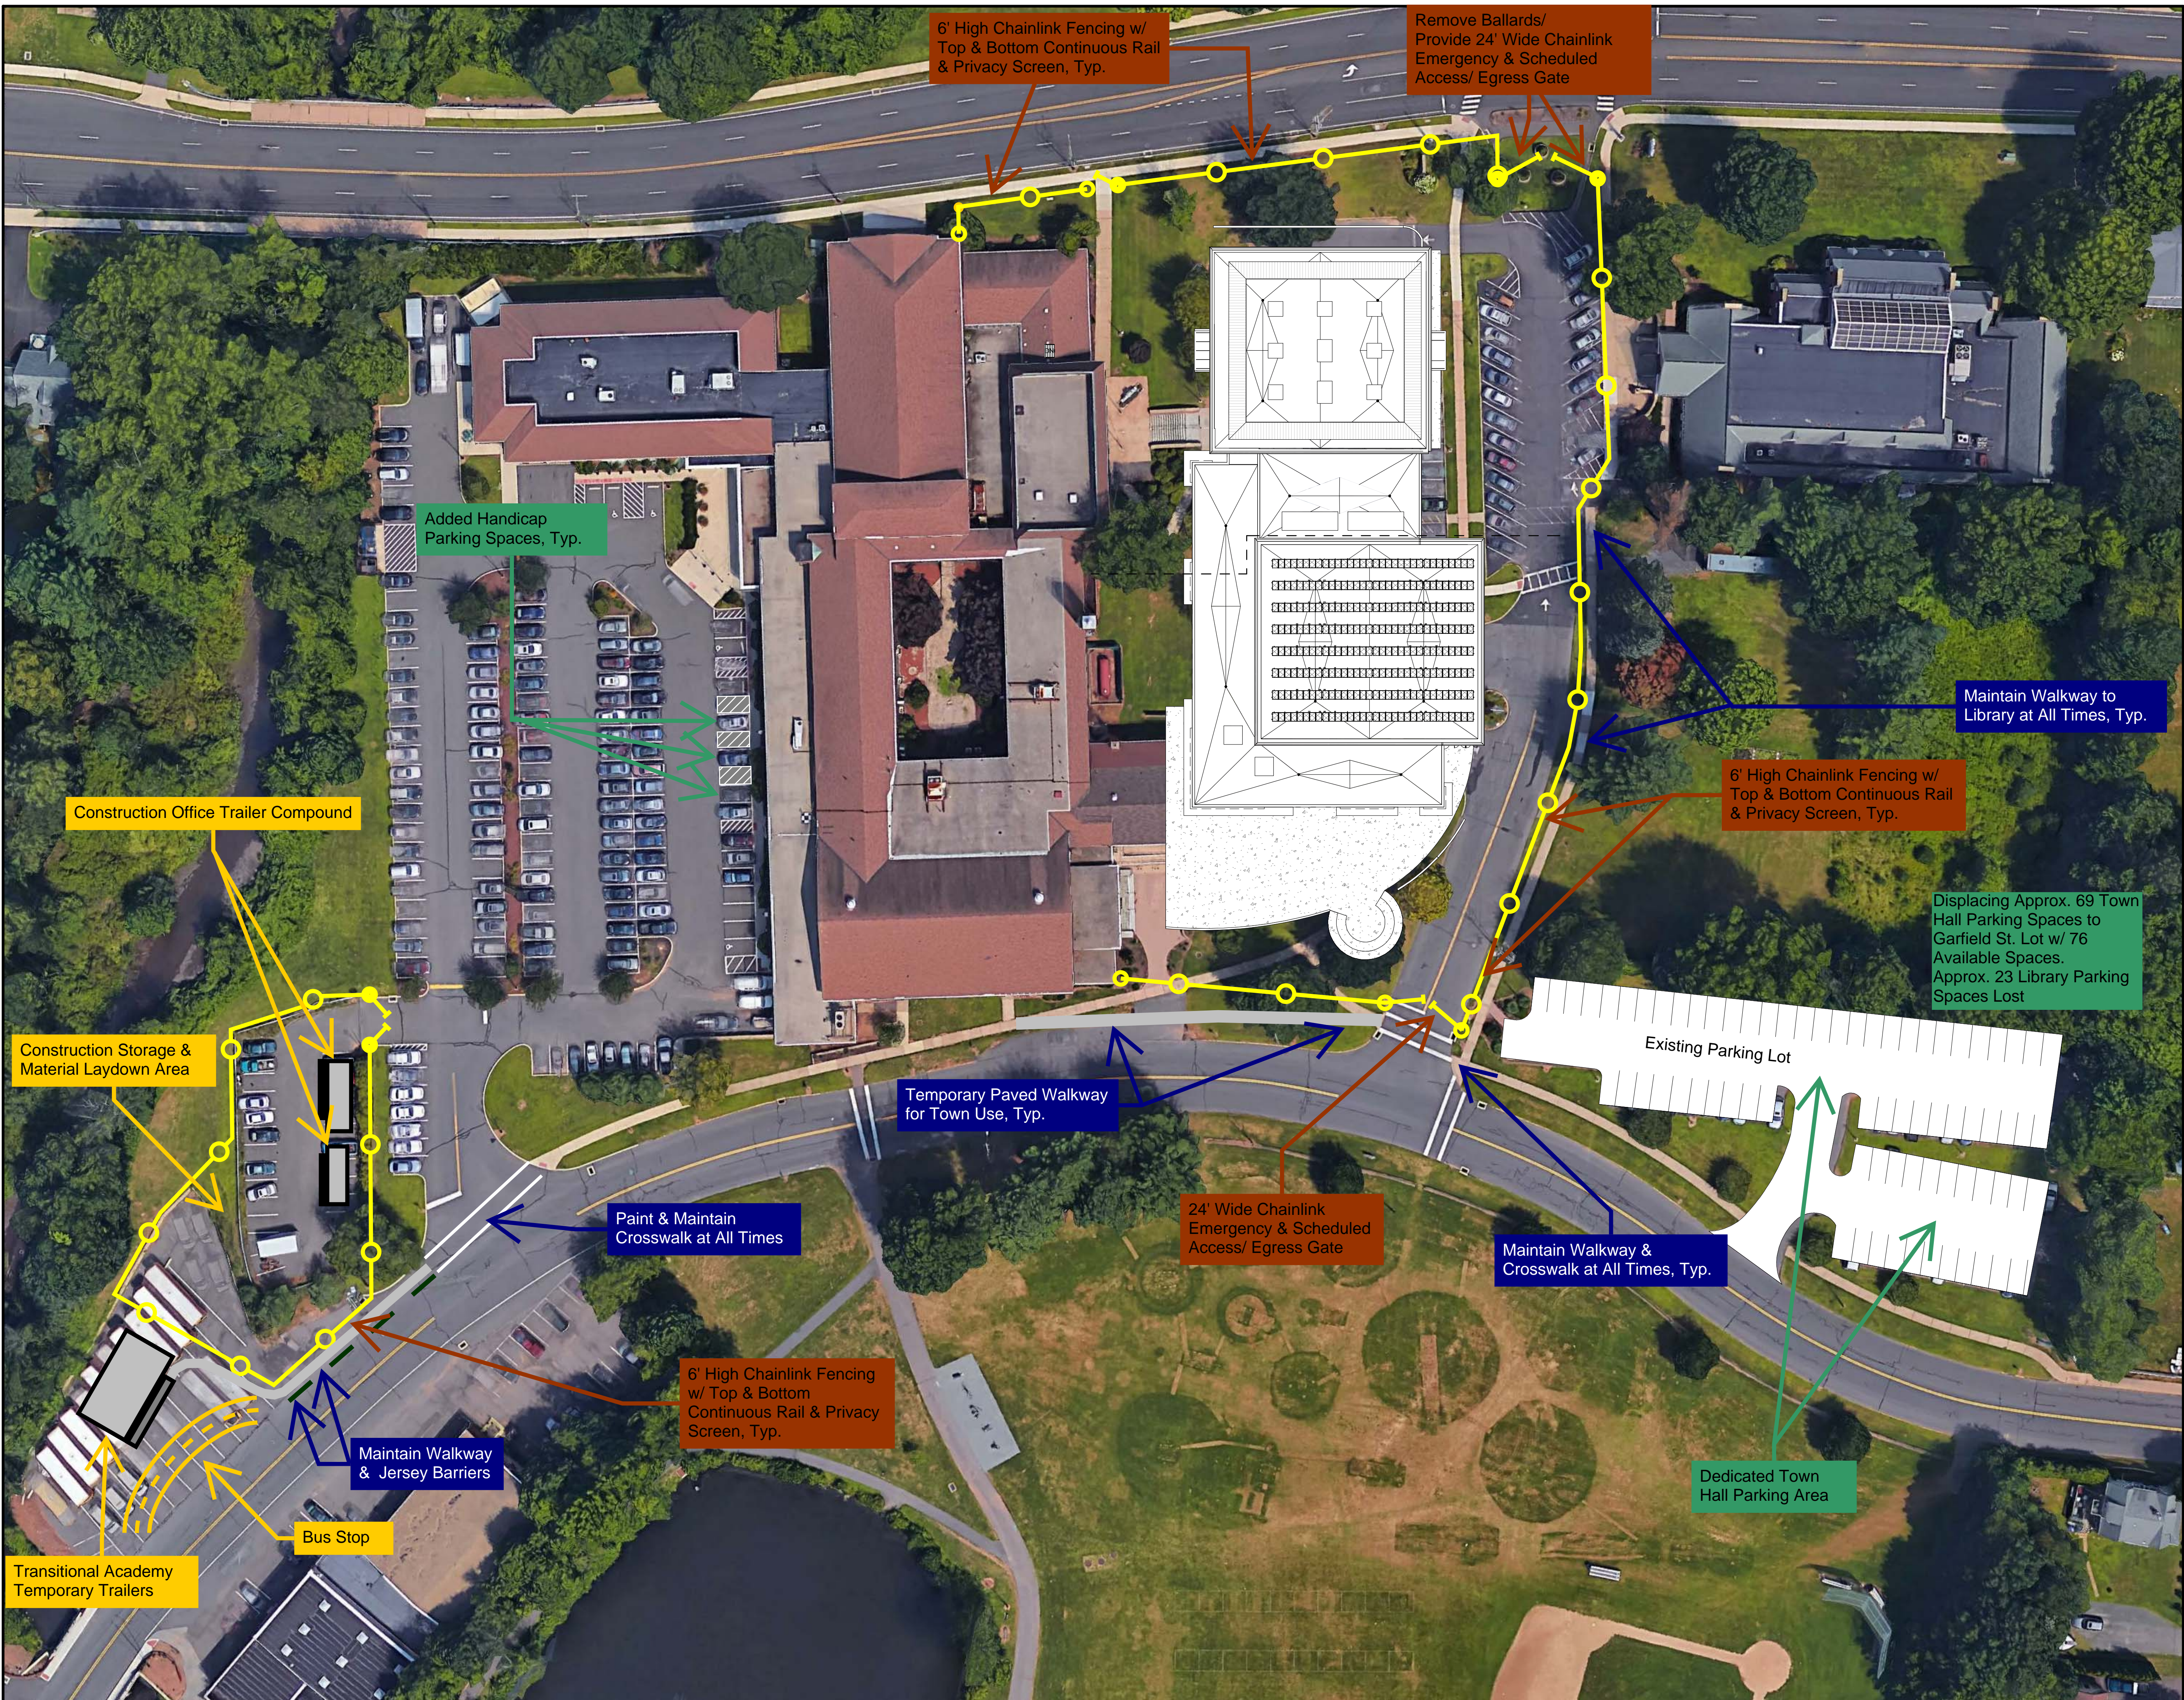

6' High Chainlink Fencing w/
 Top & Bottom Continuous Rail
 & Privacy Screen, Typ.

Remove Ballards/
 Provide 24' Wide Chainlink
 Emergency & Scheduled
 Access/ Egress Gate

Added Handicap
 Parking Spaces, Typ.

Maintain Walkway to
 Library at All Times, Typ.

Construction Office Trailer Compound

6' High Chainlink Fencing w/
 Top & Bottom Continuous Rail
 & Privacy Screen, Typ.

Displacing Approx. 69 Town
 Hall Parking Spaces to
 Garfield St. Lot w/ 76
 Available Spaces.
 Approx. 23 Library Parking
 Spaces Lost

Construction Storage &
 Material Laydown Area

Temporary Paved Walkway
 for Town Use, Typ.

Existing Parking Lot

Paint & Maintain
 Crosswalk at All Times

24' Wide Chainlink
 Emergency & Scheduled
 Access/ Egress Gate

Maintain Walkway &
 Crosswalk at All Times, Typ.

6' High Chainlink Fencing
 w/ Top & Bottom
 Continuous Rail & Privacy
 Screen, Typ.

Maintain Walkway
 & Jersey Barriers

Bus Stop

Transitional Academy
 Temporary Trailers

Dedicated Town
 Hall Parking Area

C:\Users\kbaron\Documents\NEWINGTON MUNICIPAL CENTRAL_KBARON.rvt
 1/10/2018 4:53:01 PM