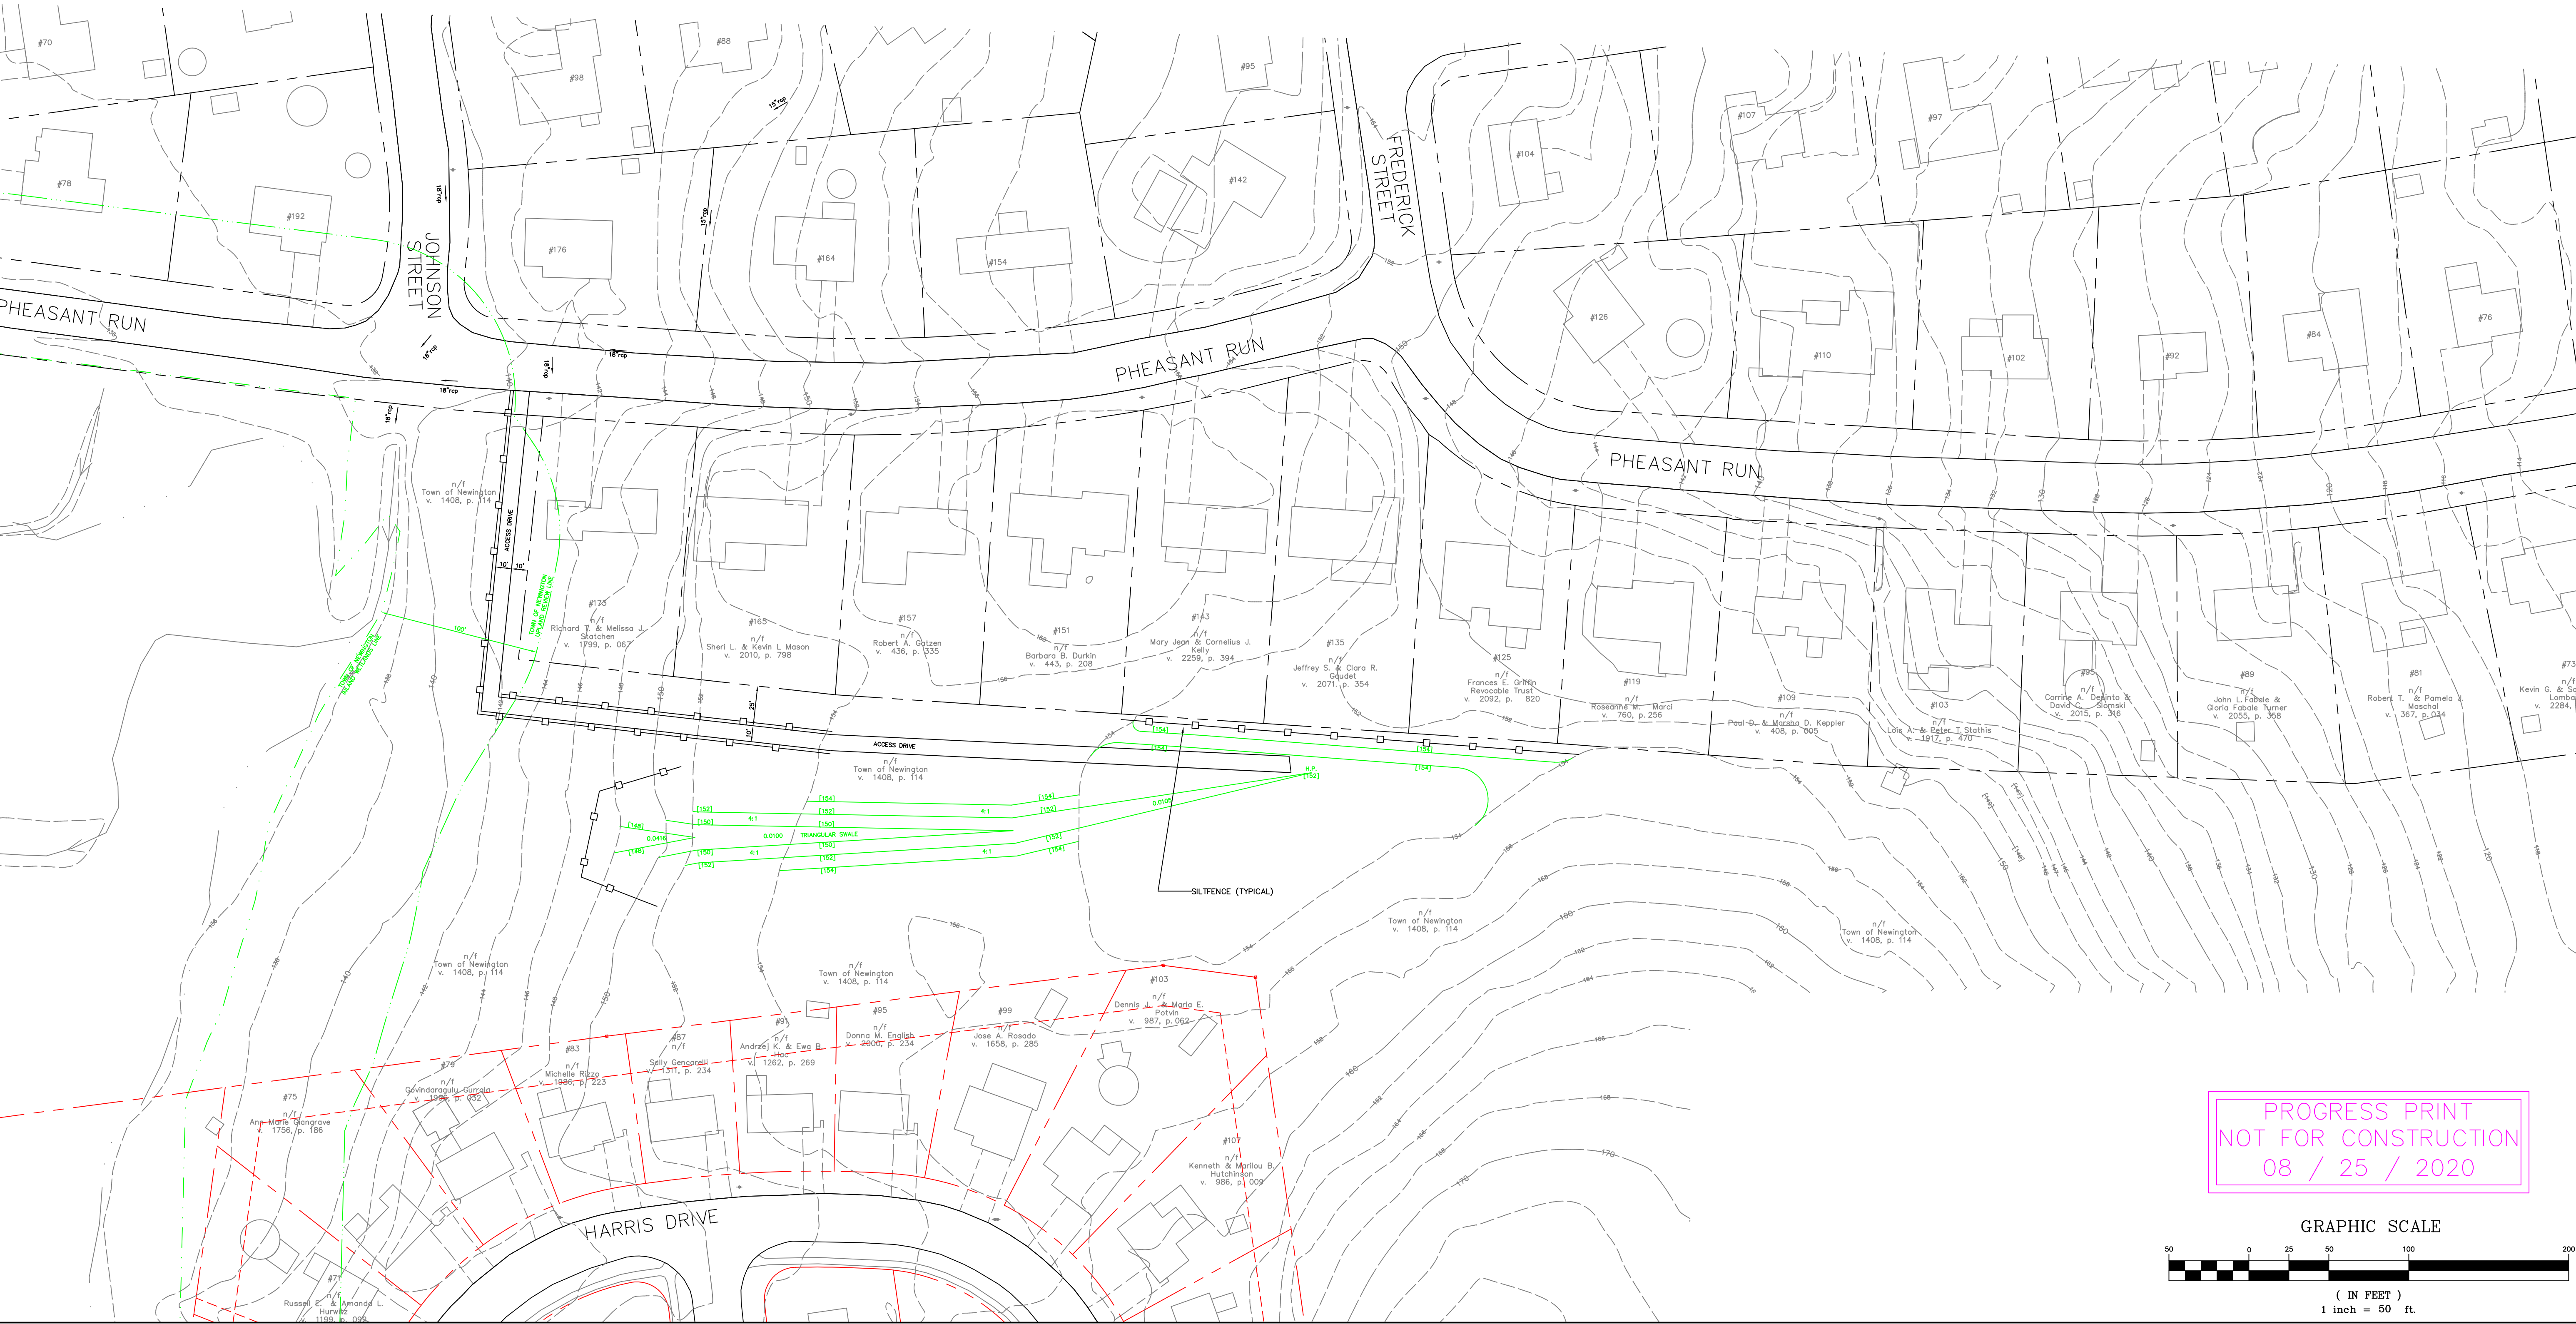


DRAINAGE SWALE BETWEEN PHEASANT RUN & HARRIS DRIVE PREPARED FOR TOWN OF NEWINGTON 131 CEDAR STREET NEWINGTON, CT. 06111	TOWN OF NEWINGTON ENGINEERING DEPARTMENT		
	DATUMS: HORIZONTAL: NAD 83 VERTICAL: NAVD88		
	PROJECT 20010	DATE 08 / 25 / 2020	
	DRAWN JHD	CHECK GJF	
	SHEET 1 OF 1	SCALE: 1" = 50"	
REVISIONS:			