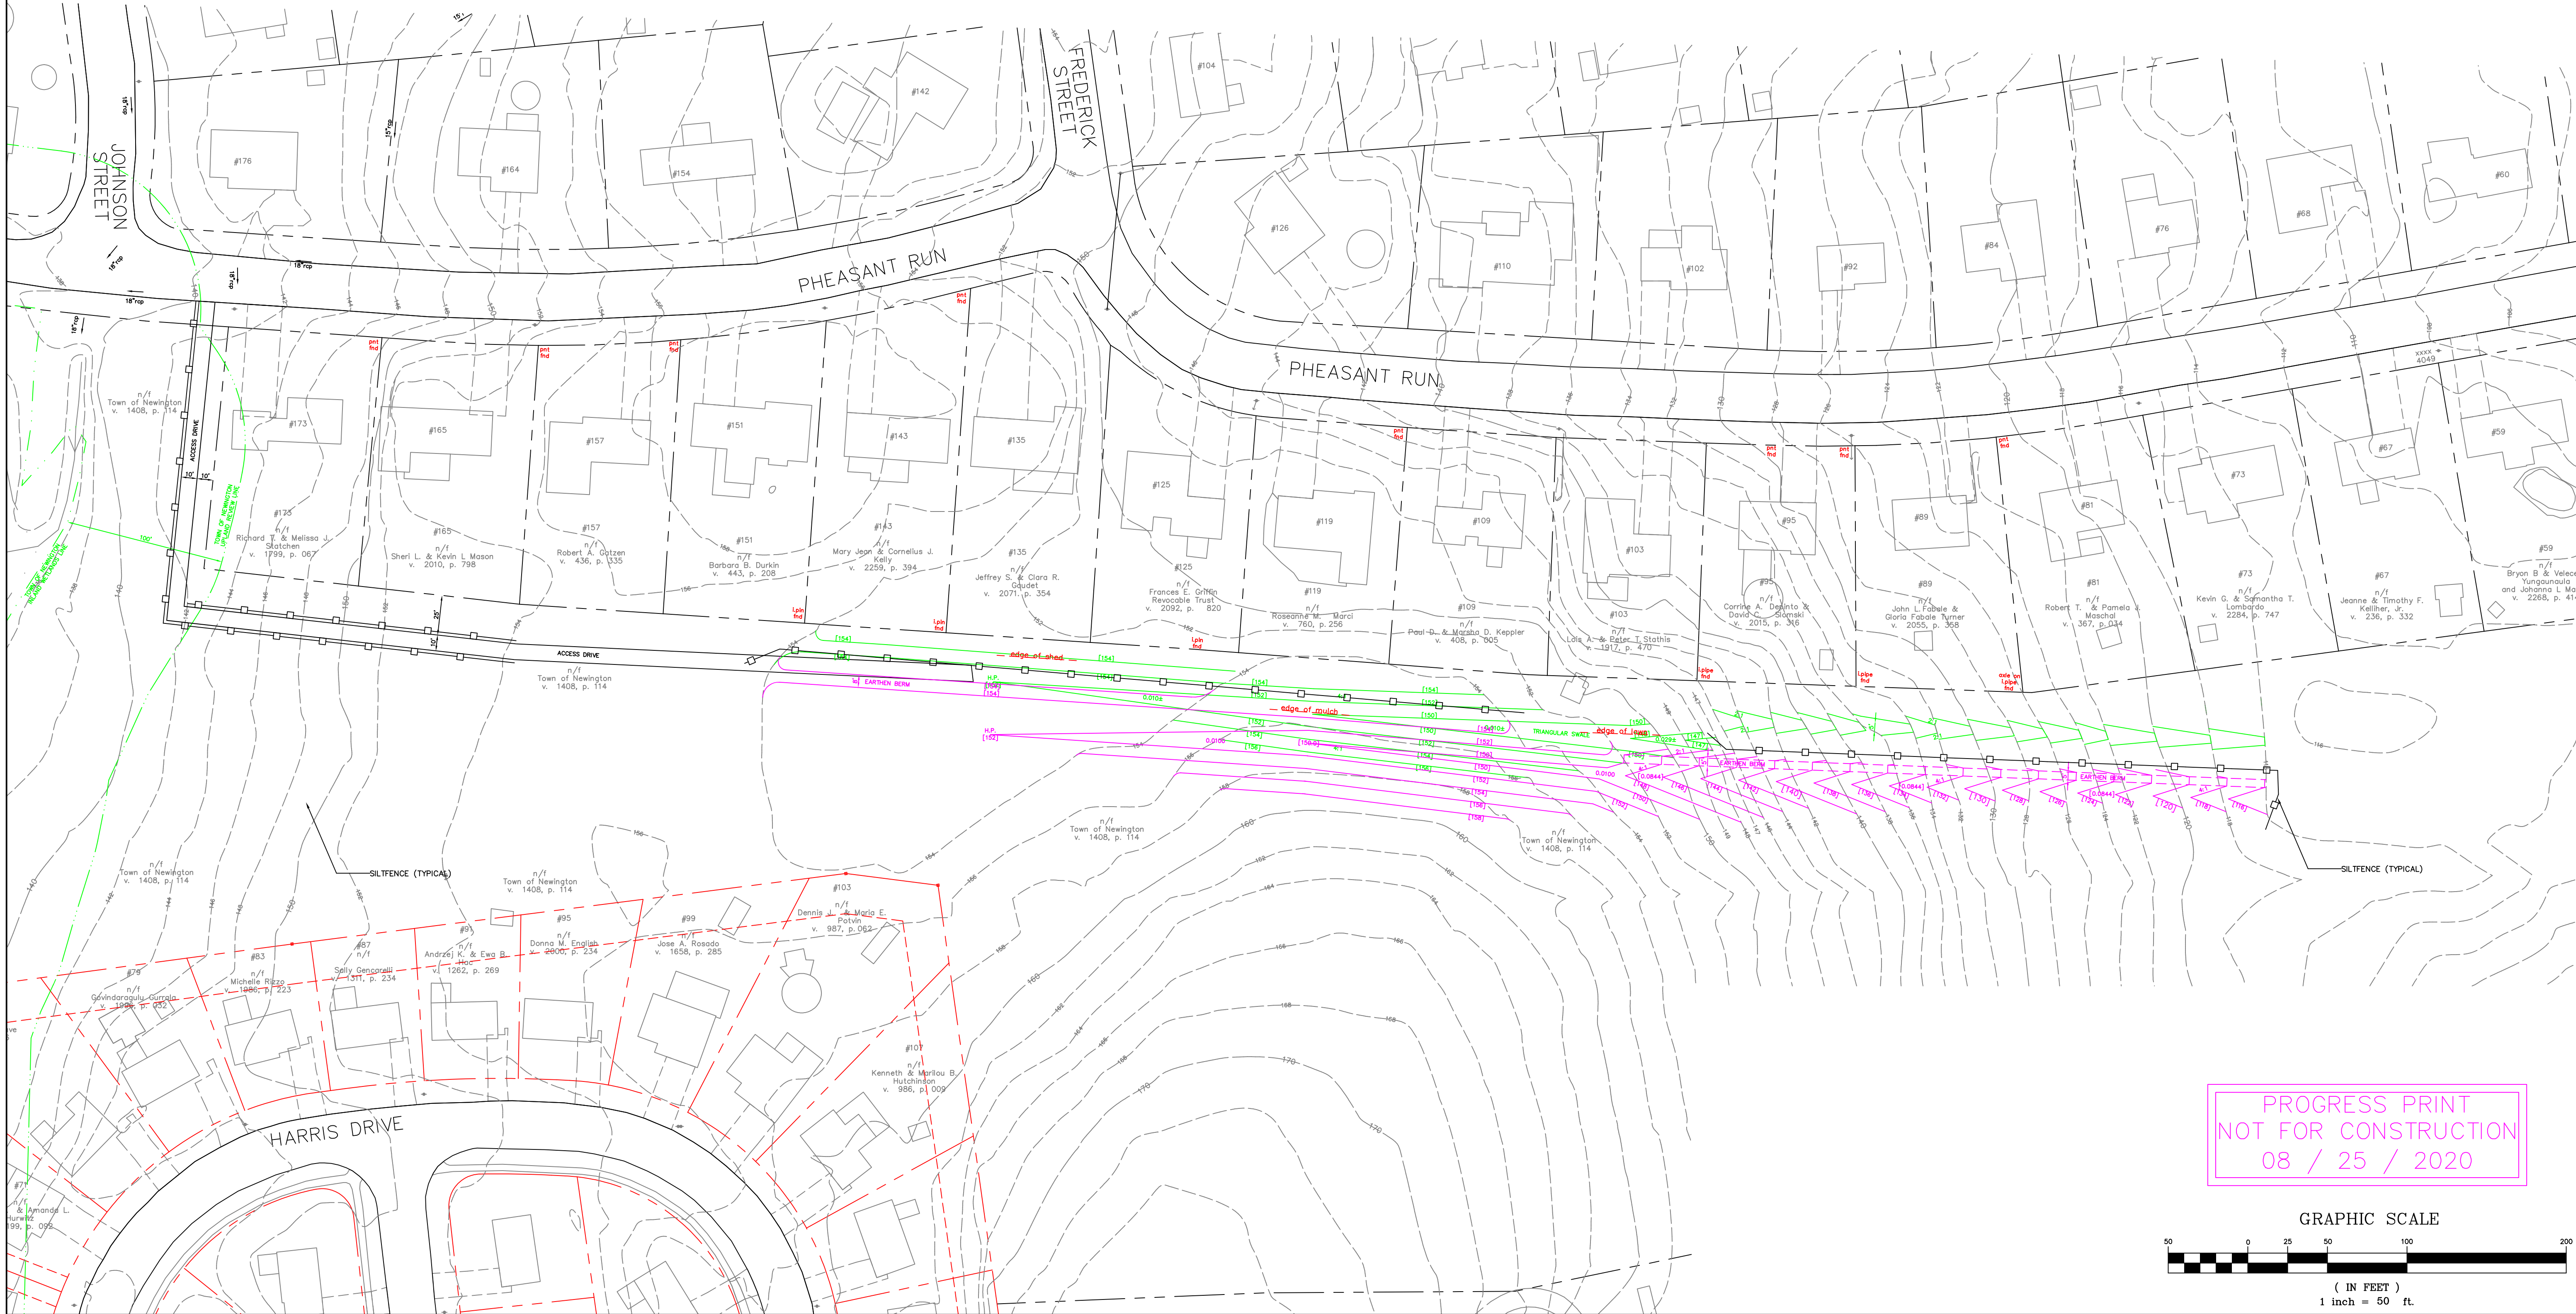
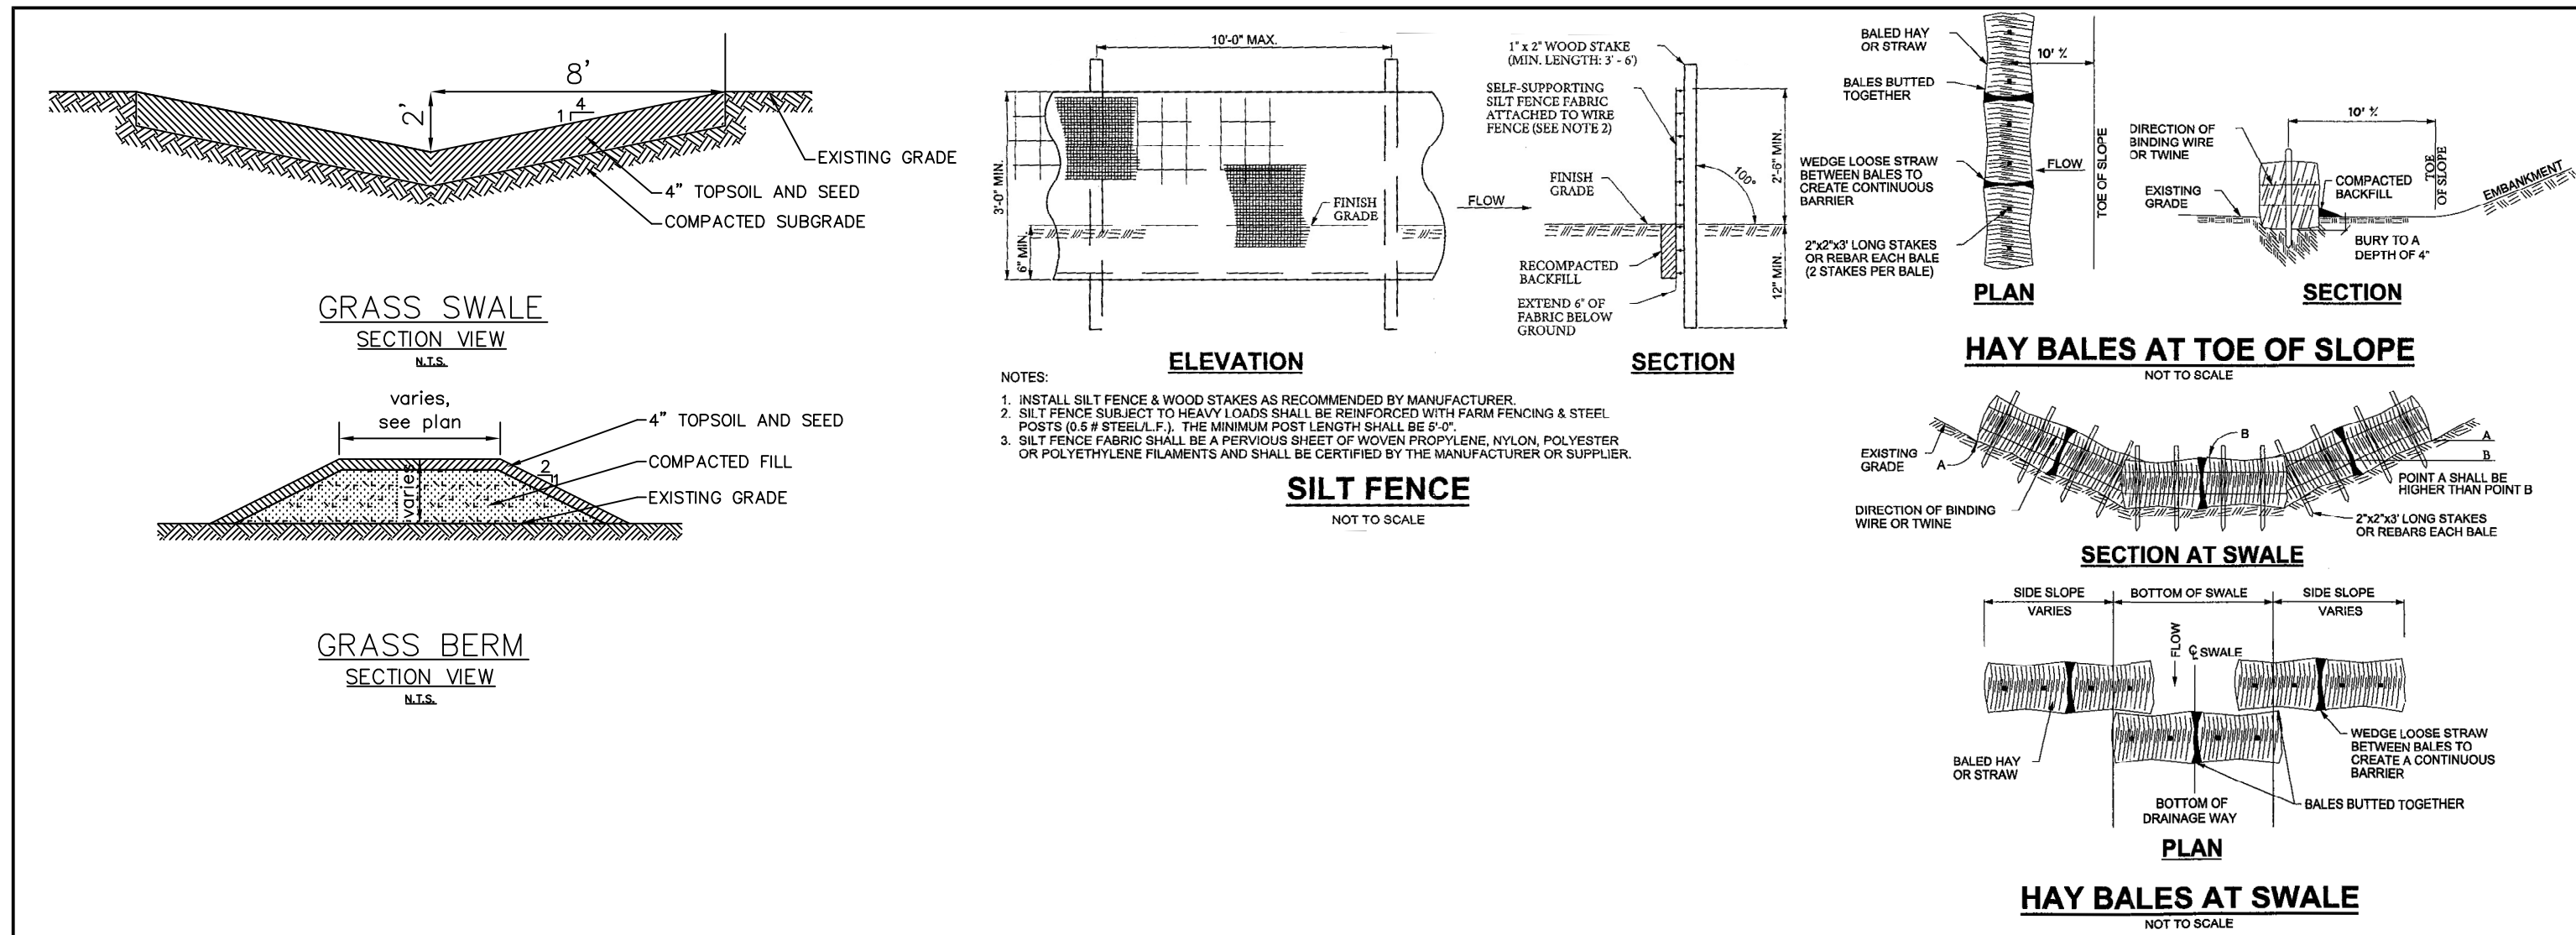


TOWN OF NEWINGTON ENGINEERING DEPARTMENT	
DRAINAGE SWALE BETWEEN PHEASANT RUN & HARRIS DRIVE PREPARED FOR TOWN OF NEWINGTON 131 CEDAR STREET NEWINGTON, CT 06111	
DATUMS:	
HORIZONTAL: NAD 83	
VERTICAL: NAVD88	
PROJECT	20010
DATE	08 / 25 / 2020
DRAWN	JHD
CHECK	GJF
SHEET	1 OF 1
SCALE:	1" = 50"